

CLIENT  
EON Element

PROJECT  
Grarasje  
3800x6200mm


PROJECT NO.

ISSUE  
2022-10-14

DRAWN BY  
T. Sch.

DESCRIPTION  
3D



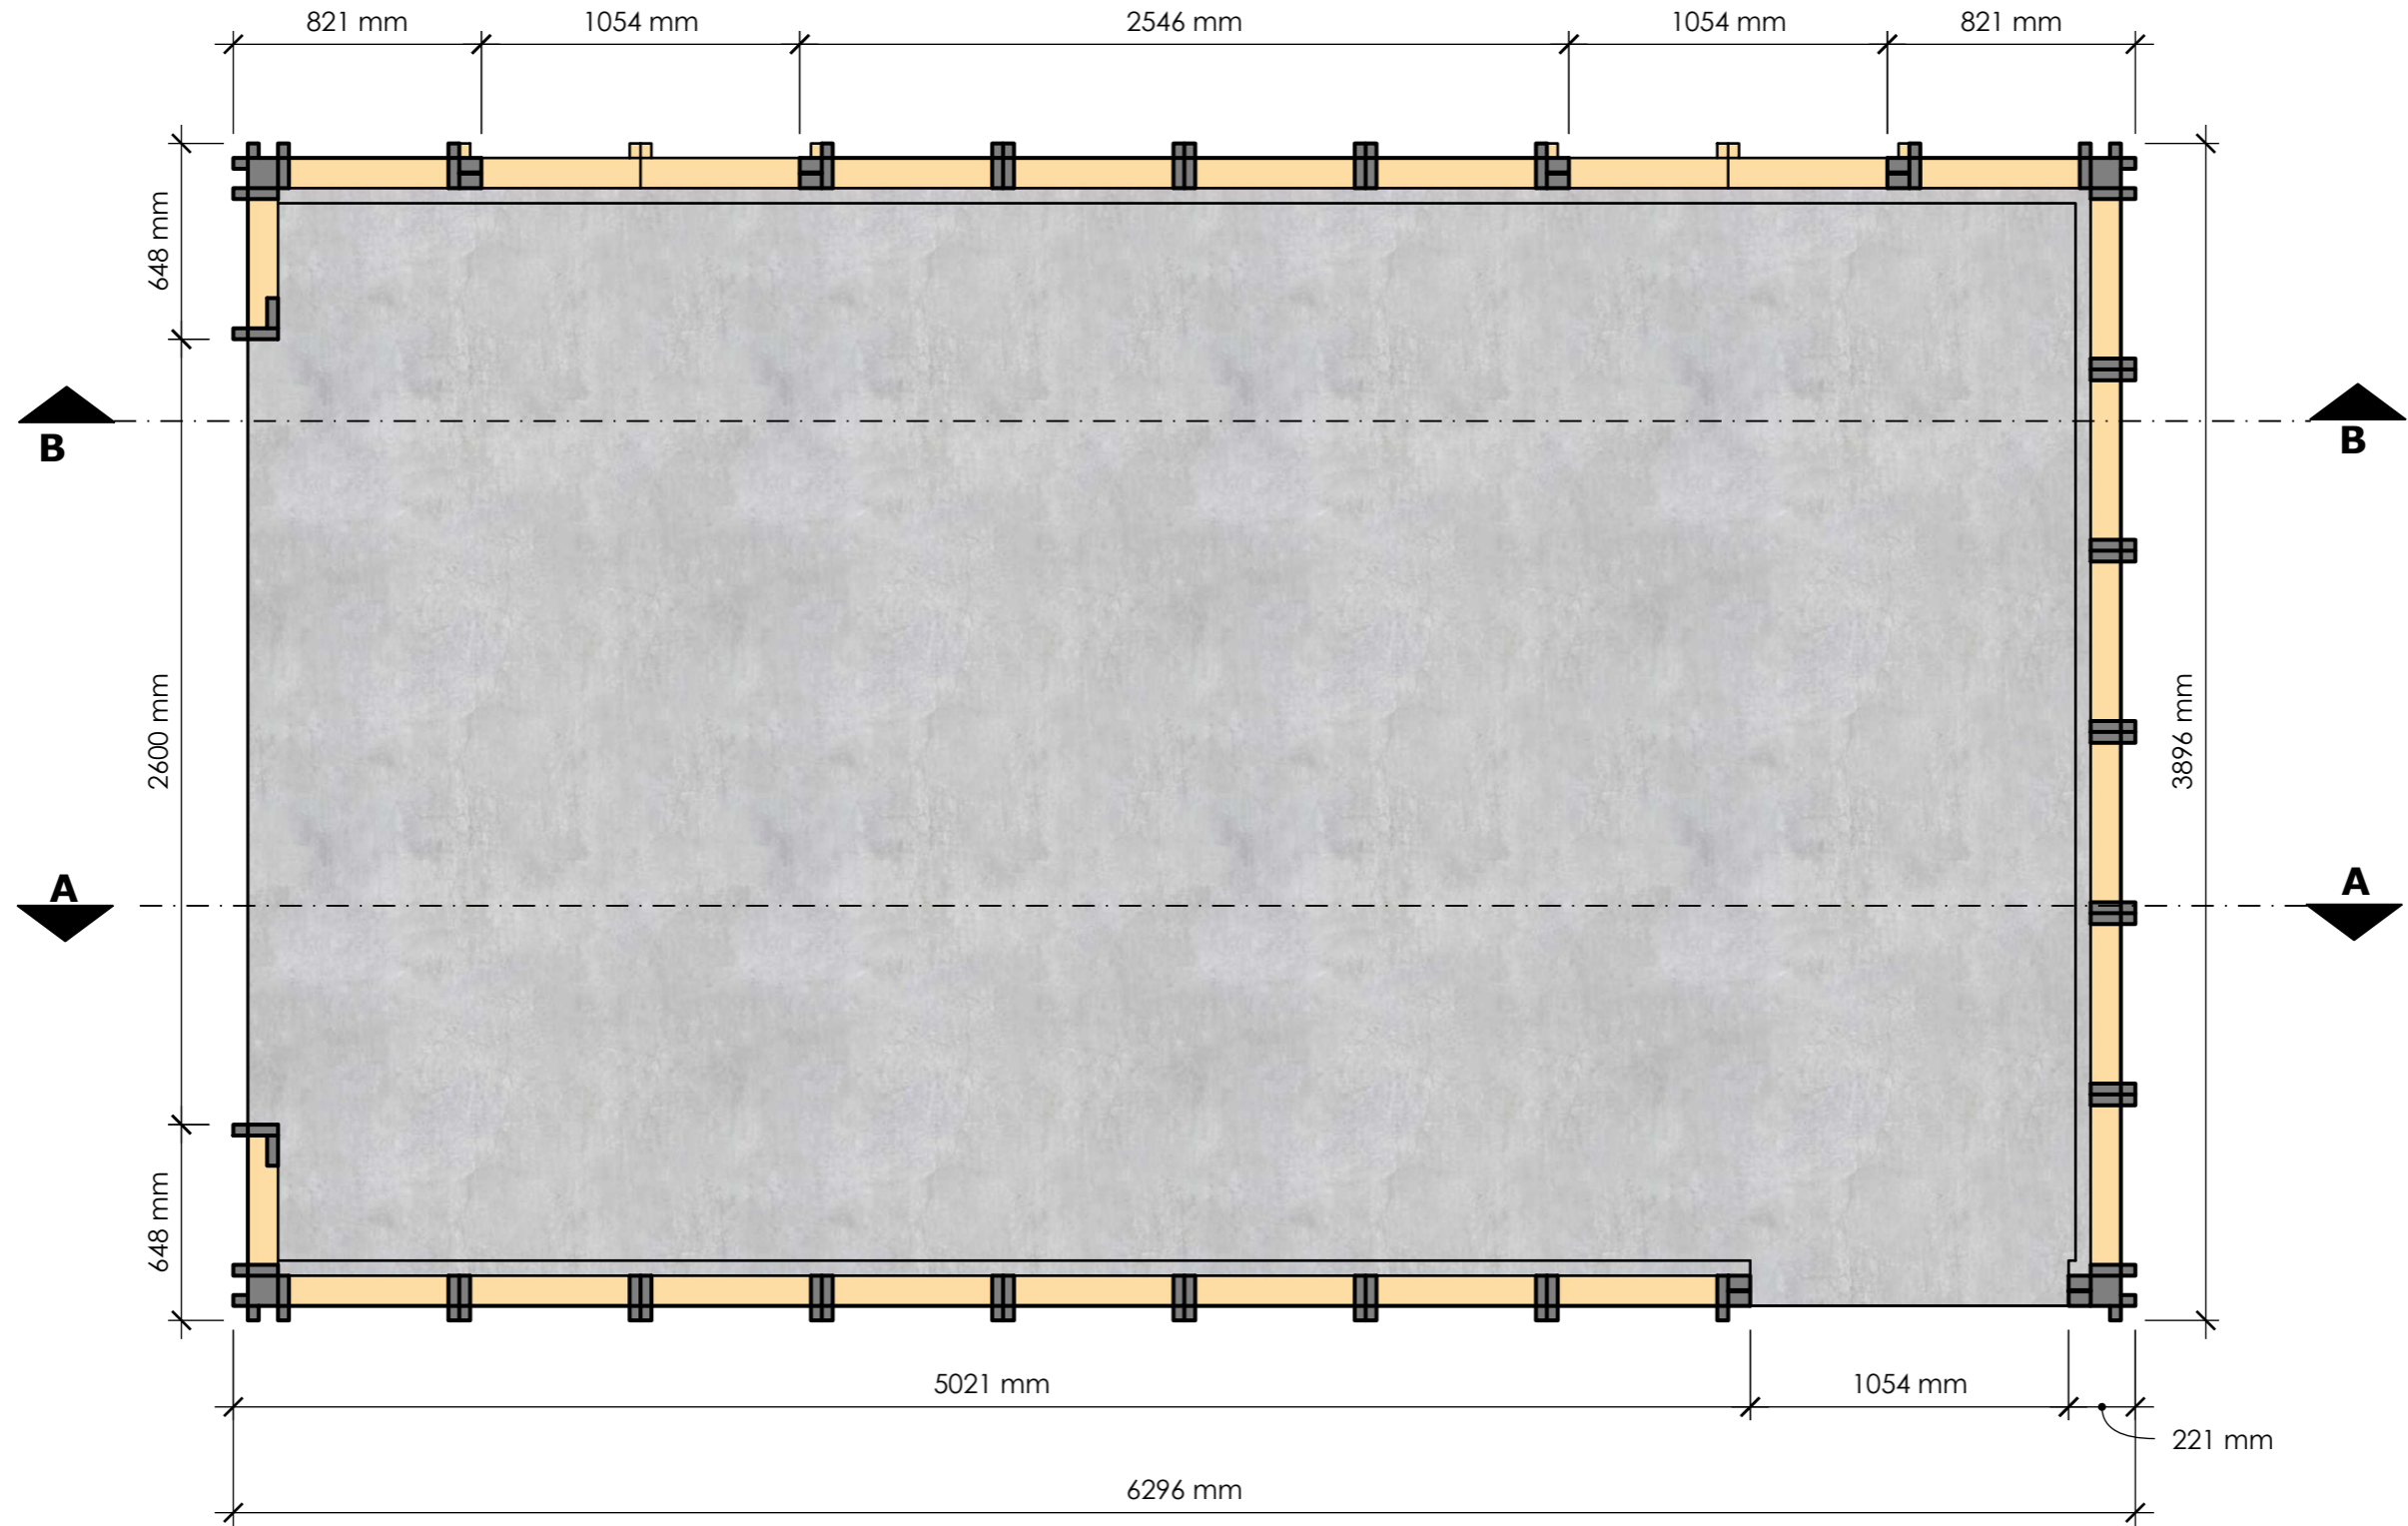


CLIENT  
EON Element


ISSUE  
2022-10-14  
RE-ISSUE

PROJECT NO.  
PROJECT  
Grarasje  
3800x6200mm

DRAWN BY  
T. Sch.  
DESCRIPTION  
Plantegning



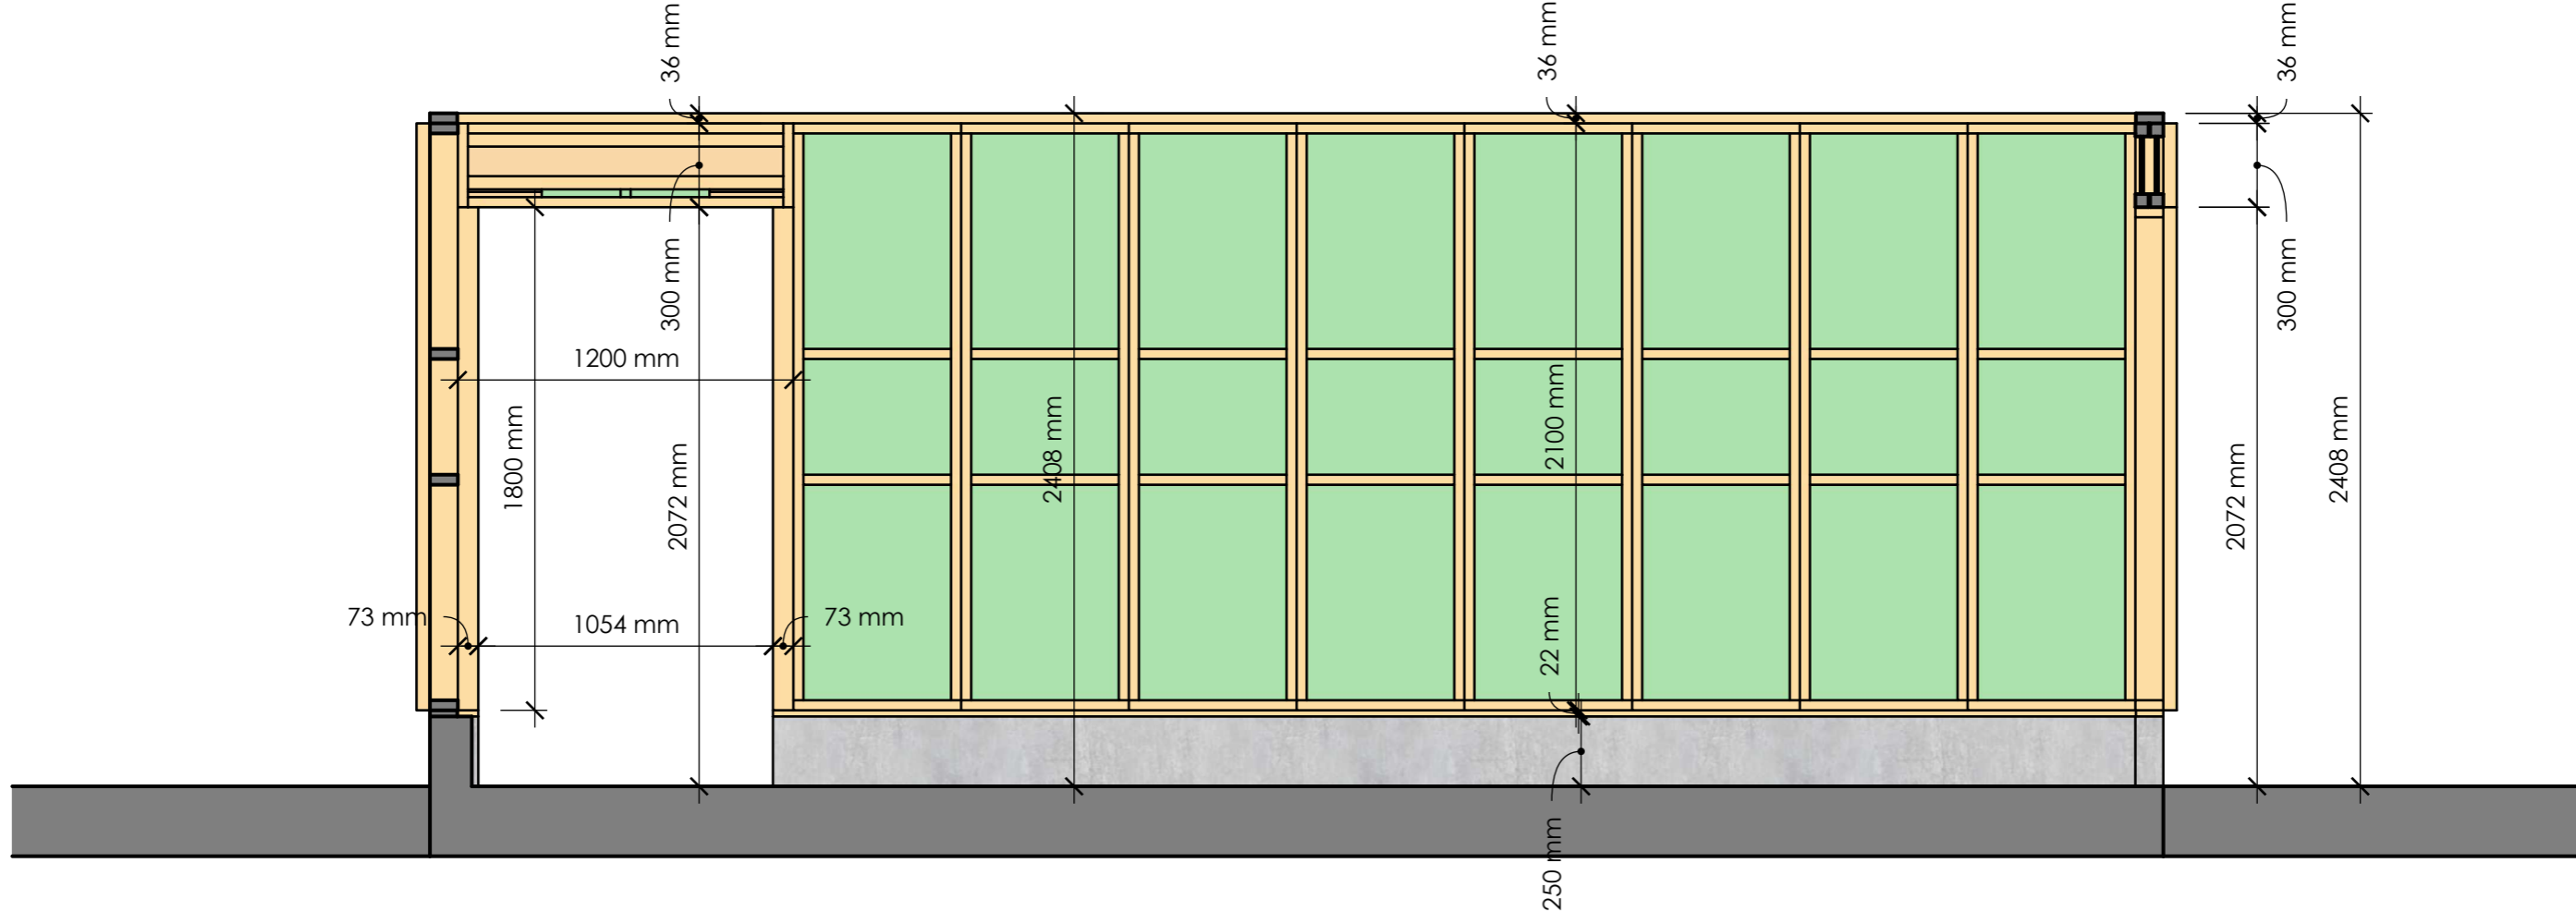

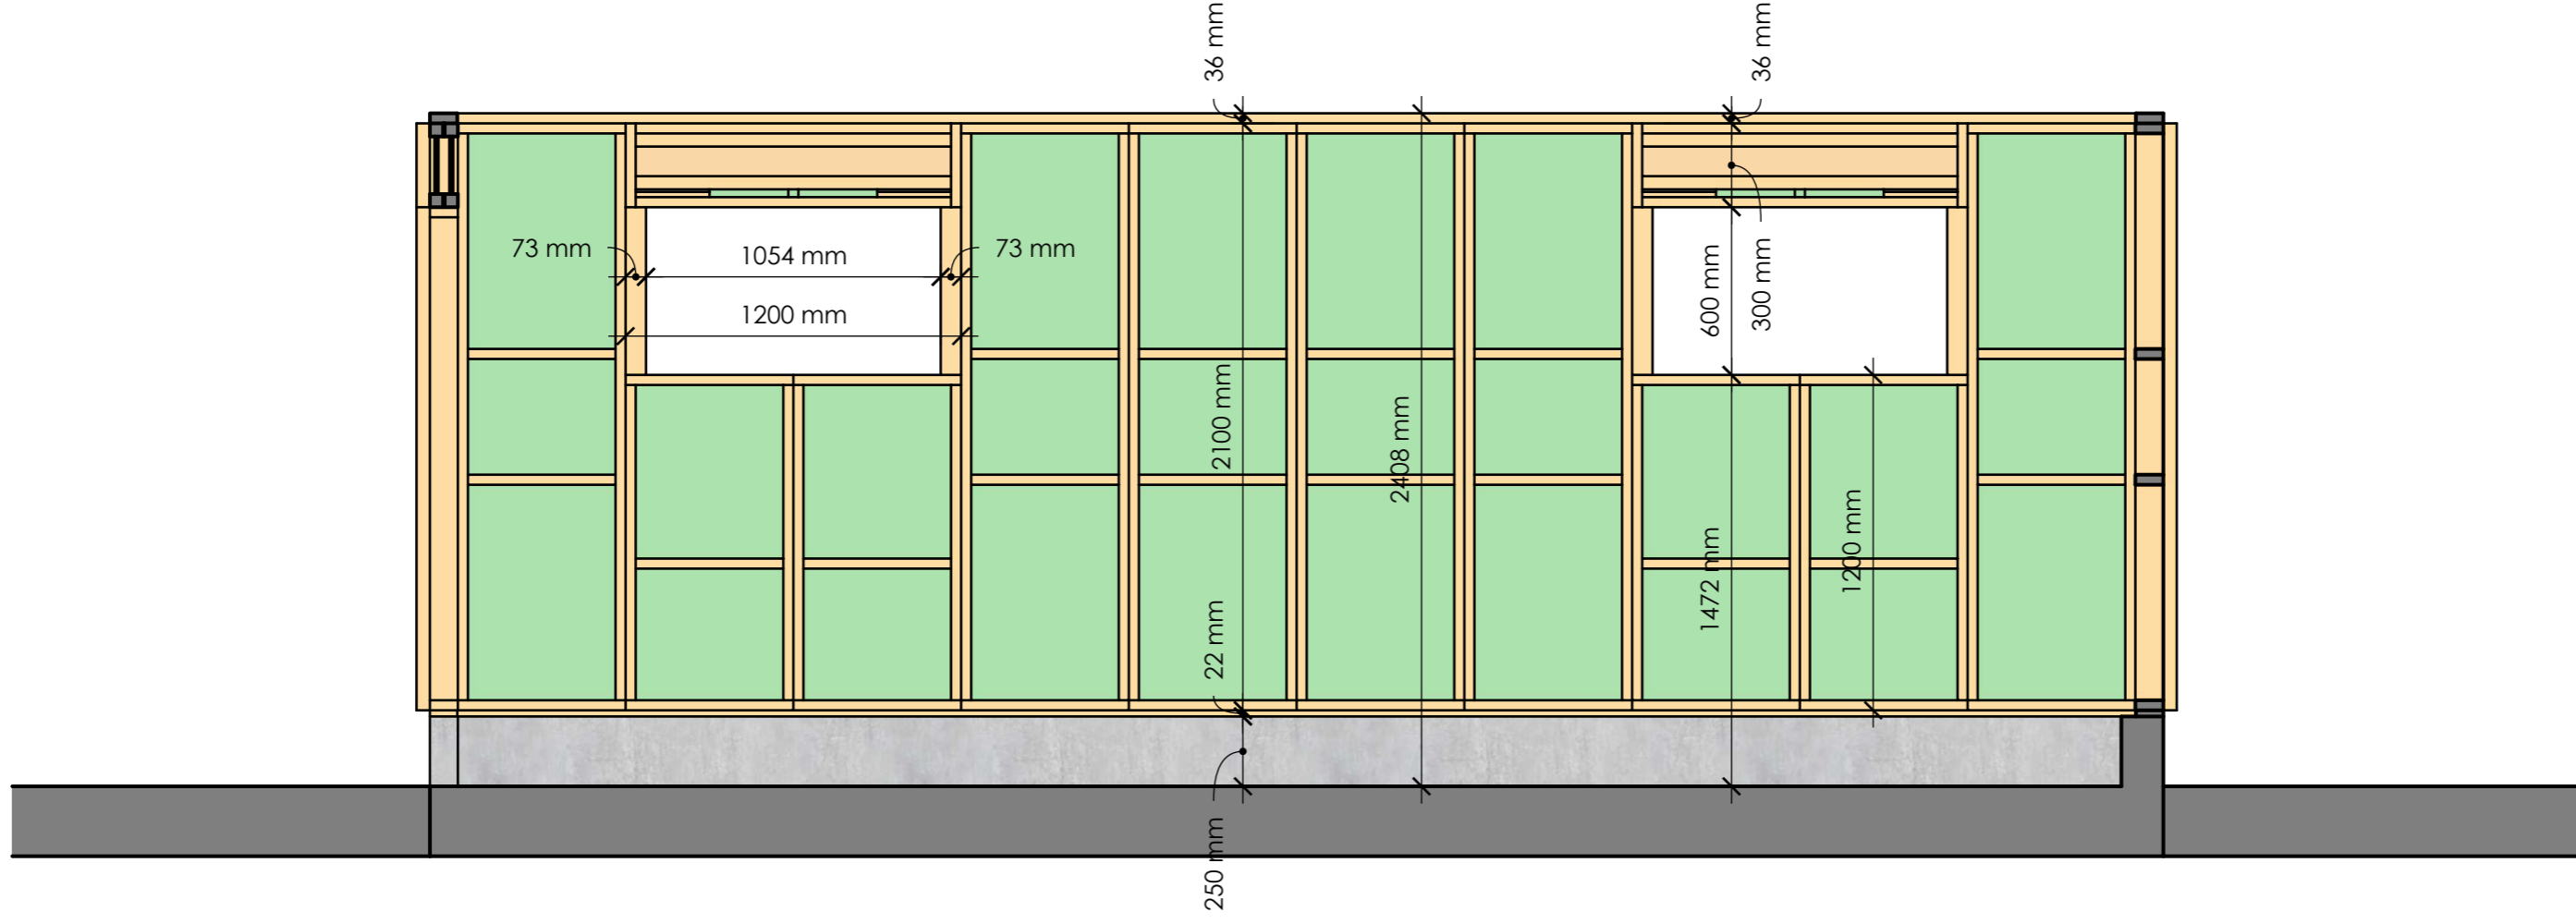

|   |                                   |                                |                            |                              |
|---|-----------------------------------|--------------------------------|----------------------------|------------------------------|
|  | DRAWN BY<br><b>T. Sch.</b>        | PROJECT NO.<br><b>Grarasje</b> | ISSUE<br><b>2022-10-14</b> | CLIENT<br><b>EON Element</b> |
|   | DESCRIPTION<br><b>Snitt B - B</b> | PROJECT<br><b>3800x6200mm</b>  | RE-ISSUE                   |                              |

