

CLIENT
EON Element

PROJECT
Grarasje
4400x6200mm



PROJECT NO.

ISSUE
2022-12-12


DRAWN BY
T. Sch.


DESCRIPTION
3D




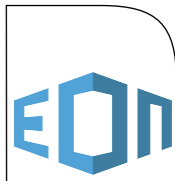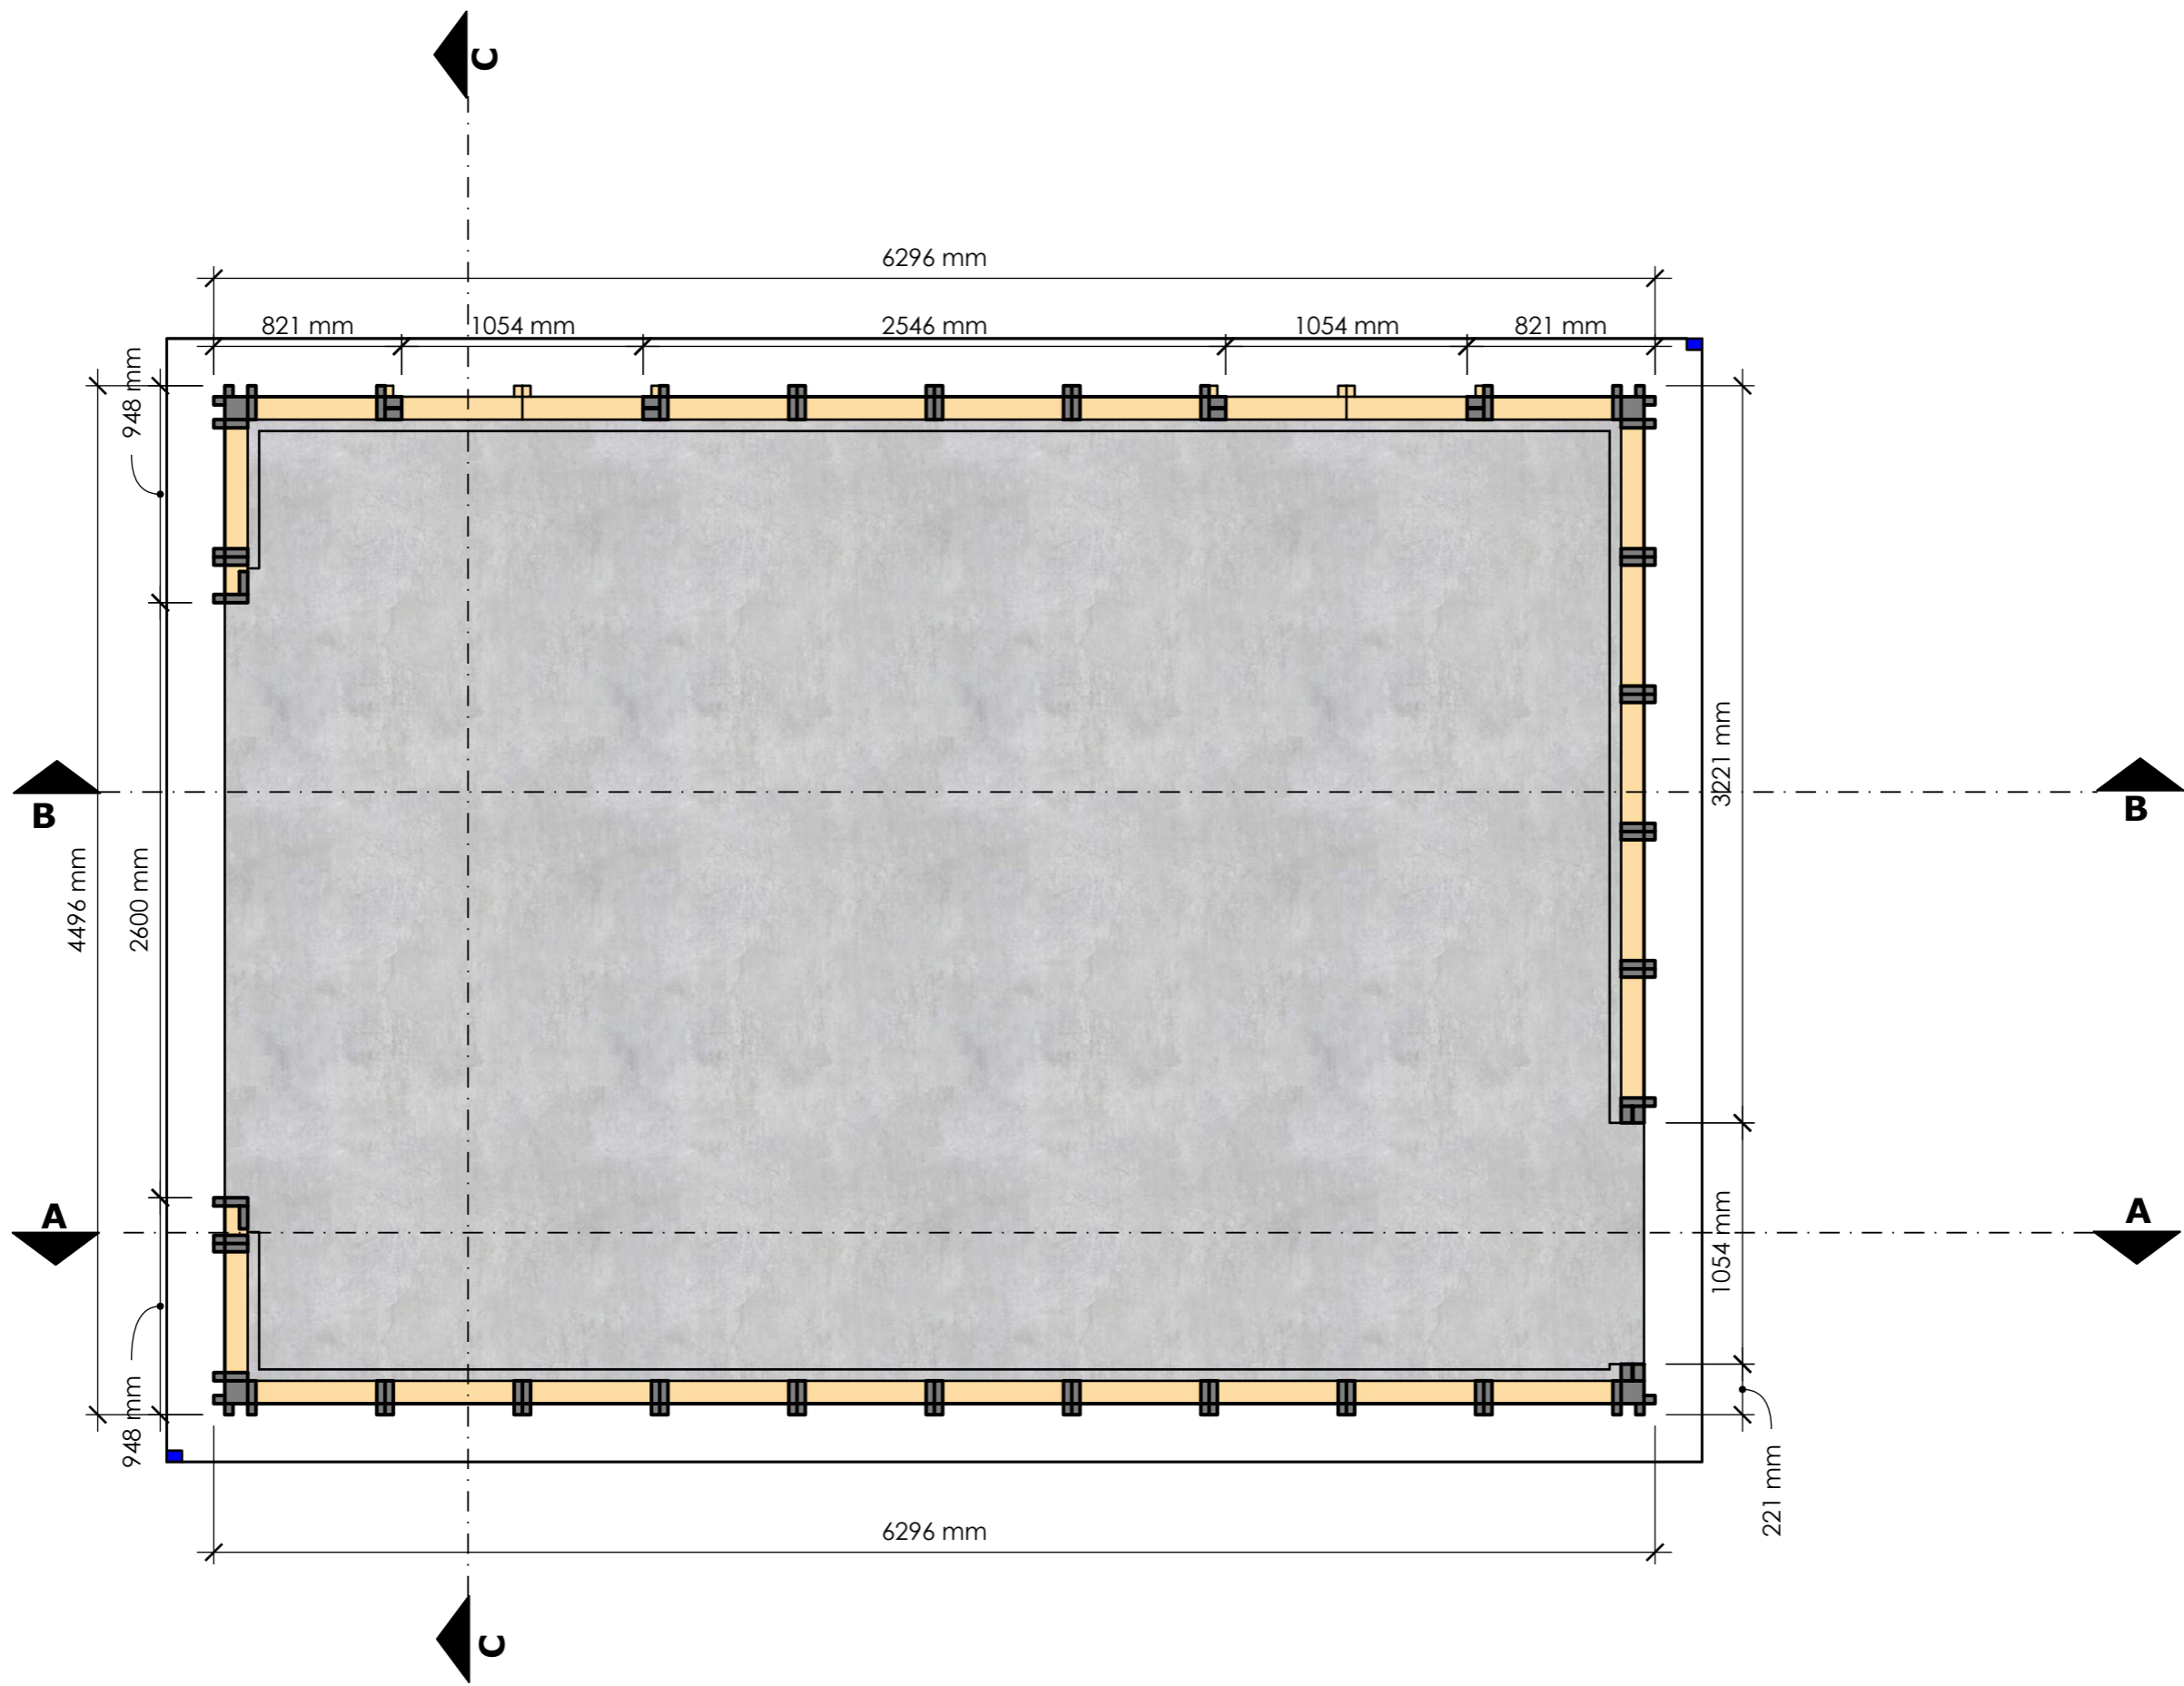

CLIENT	EON Element
ISSUE	2022-12-12 RE-ISSUE
PROJECT NO.	Grarasje 4400x6200mm
DRAWN BY	T. Sch.
DESCRIPTION	Plantegning

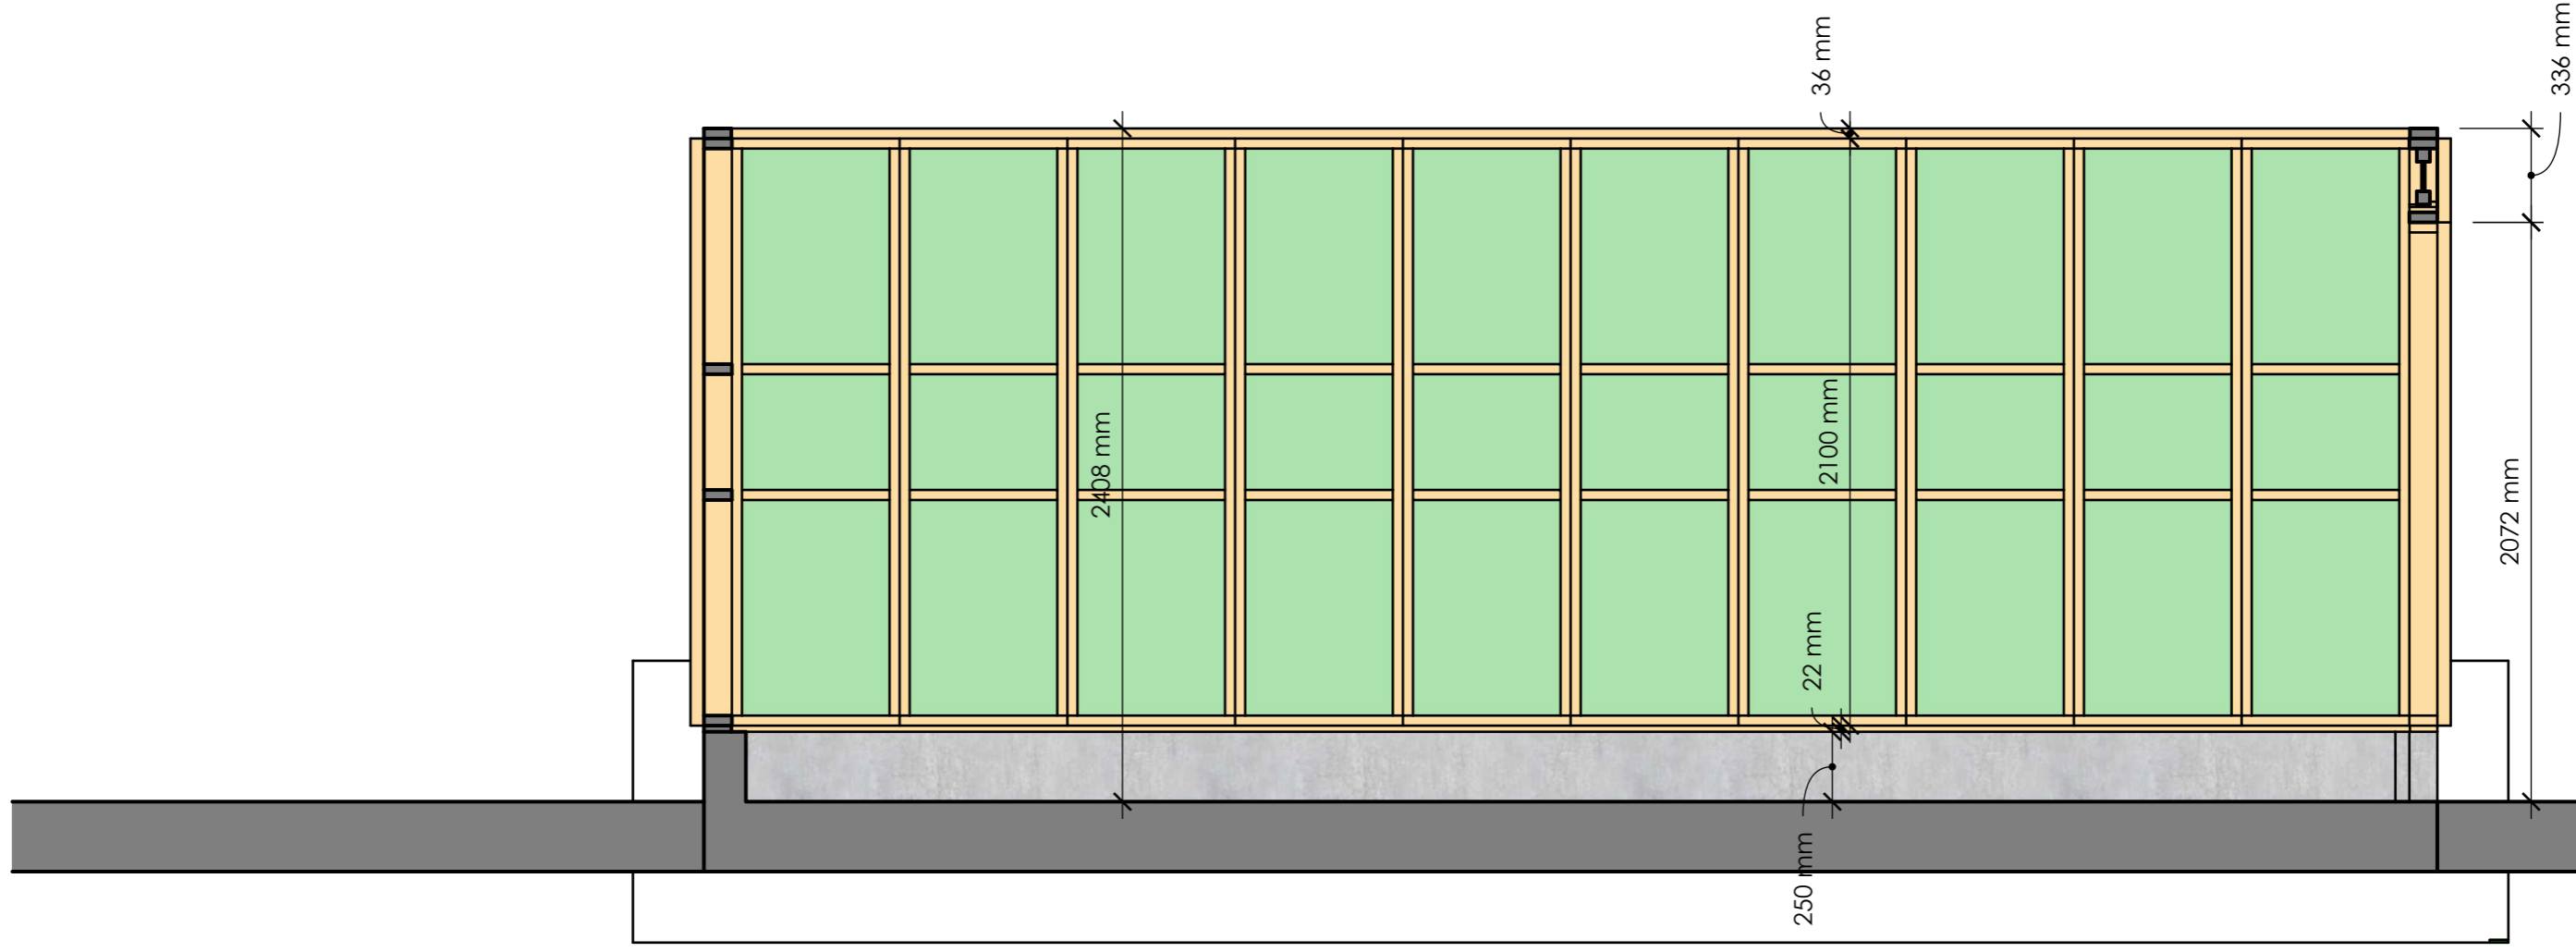

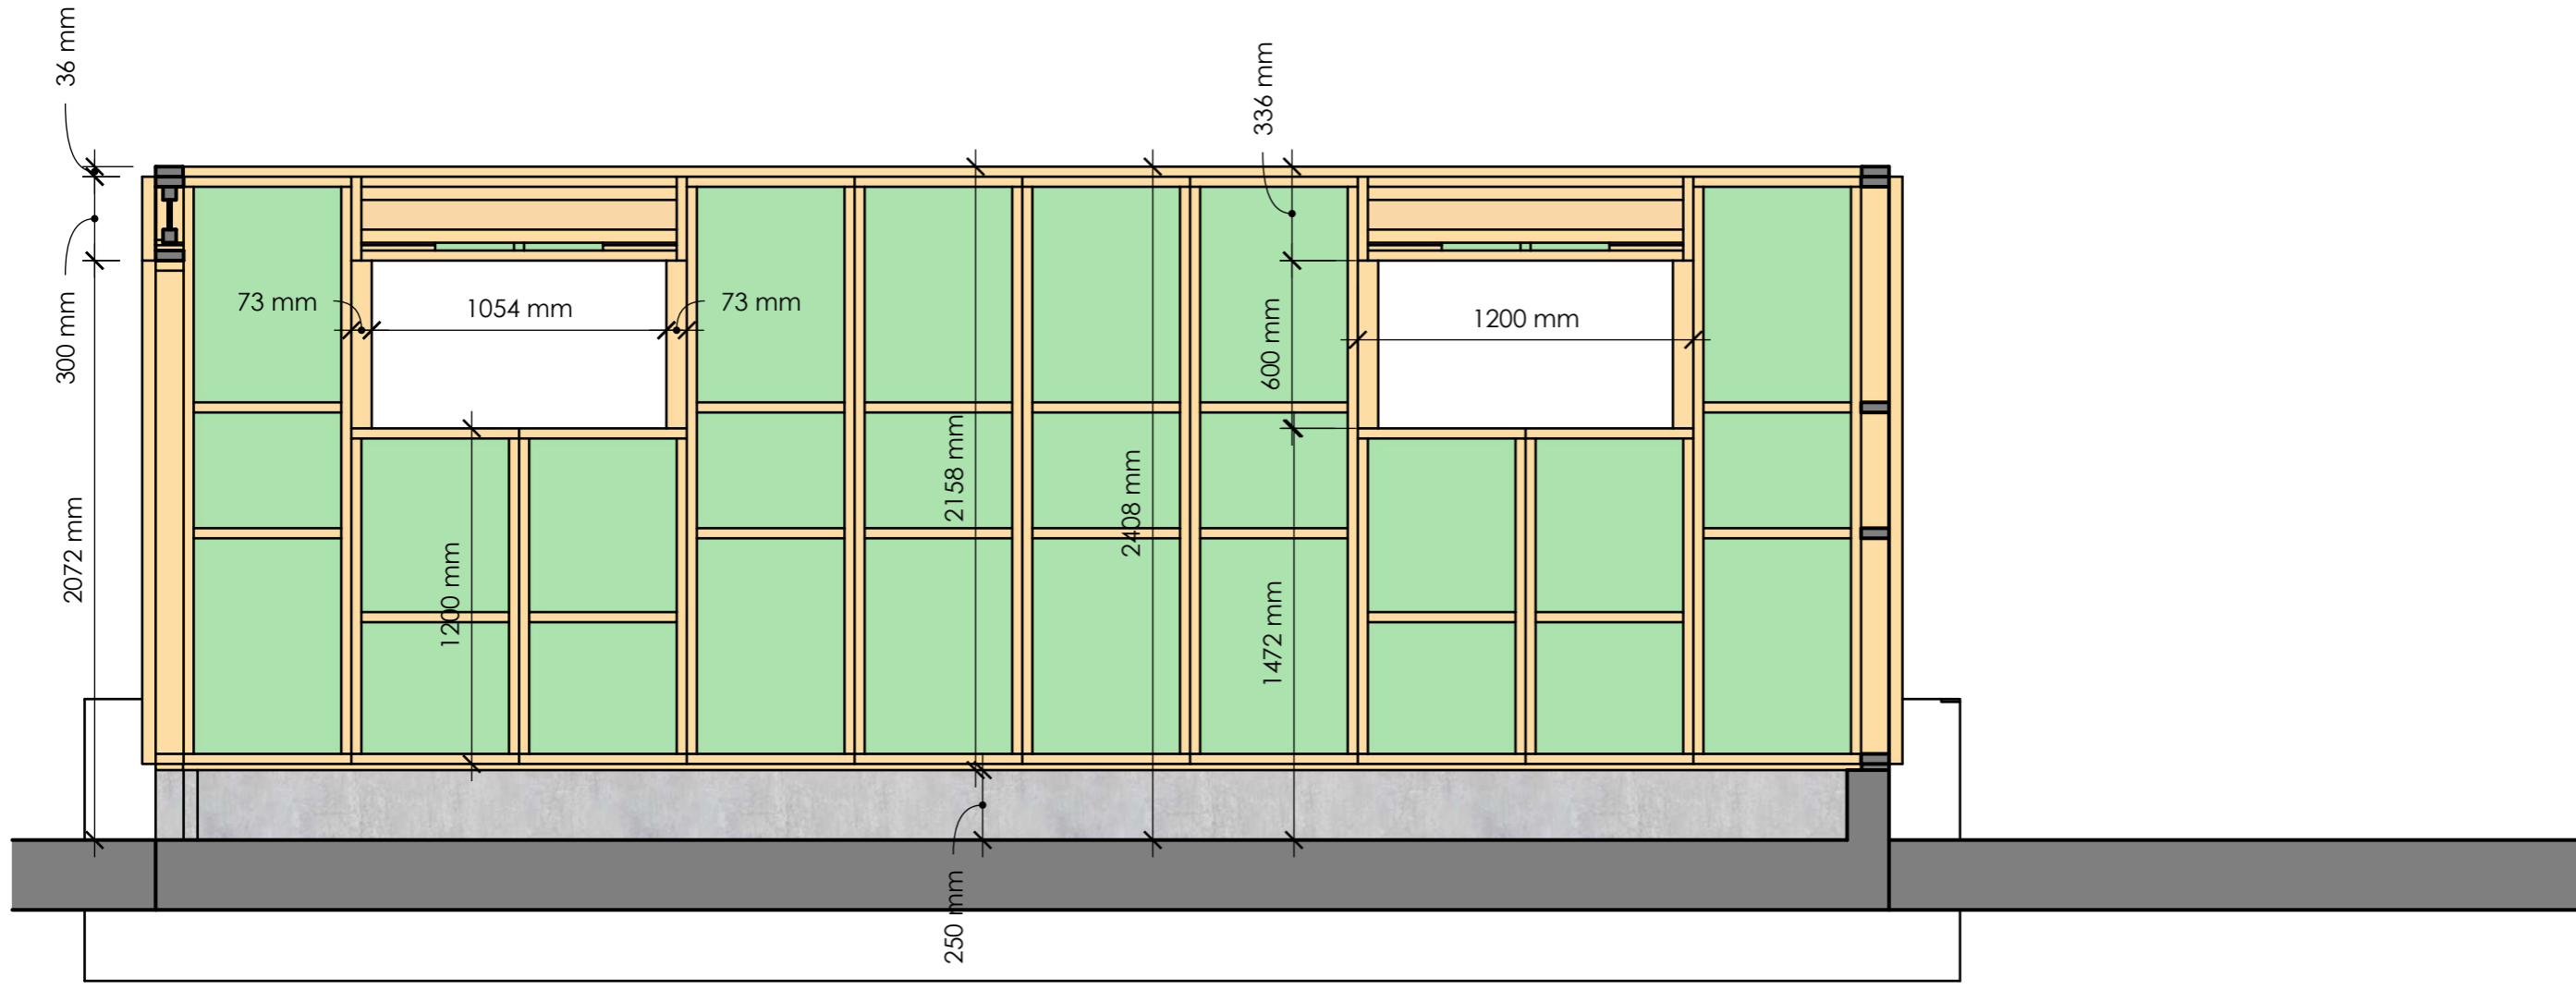

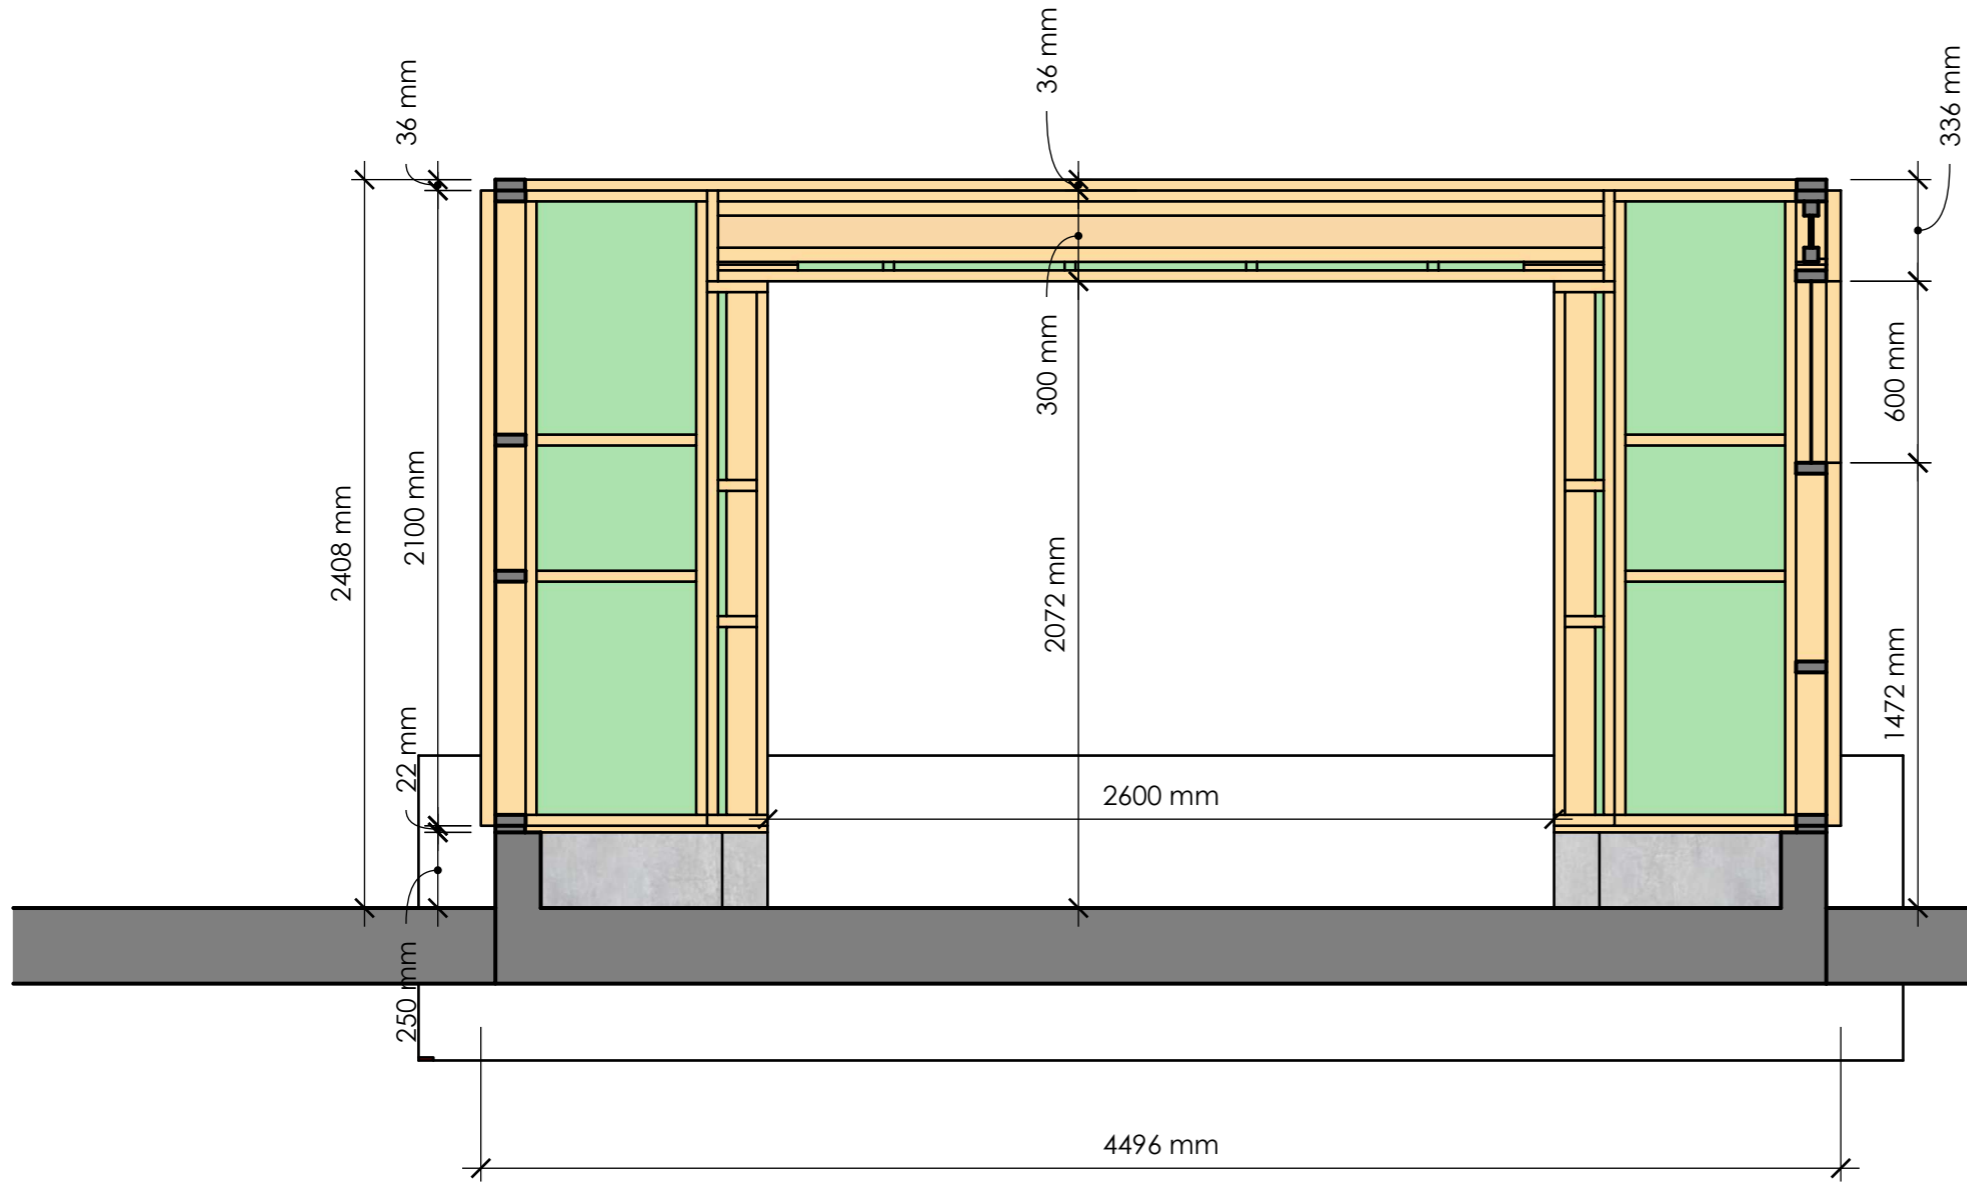

DRAWN BY
T. Sch.
DESCRIPTION
Snitt C - C

PROJECT NO.
PROJECT
Grarasje
4400x6200mm

ISSUE
2022-12-12
RE-ISSUE

CLIENT
EON Element

