

CLIENT
EON Element

PROJECT
Grarasje
4400x8000mm


PROJECT NO.

ISSUE
2022-10-17

DRAWN BY
T. Sch.

DESCRIPTION
3D



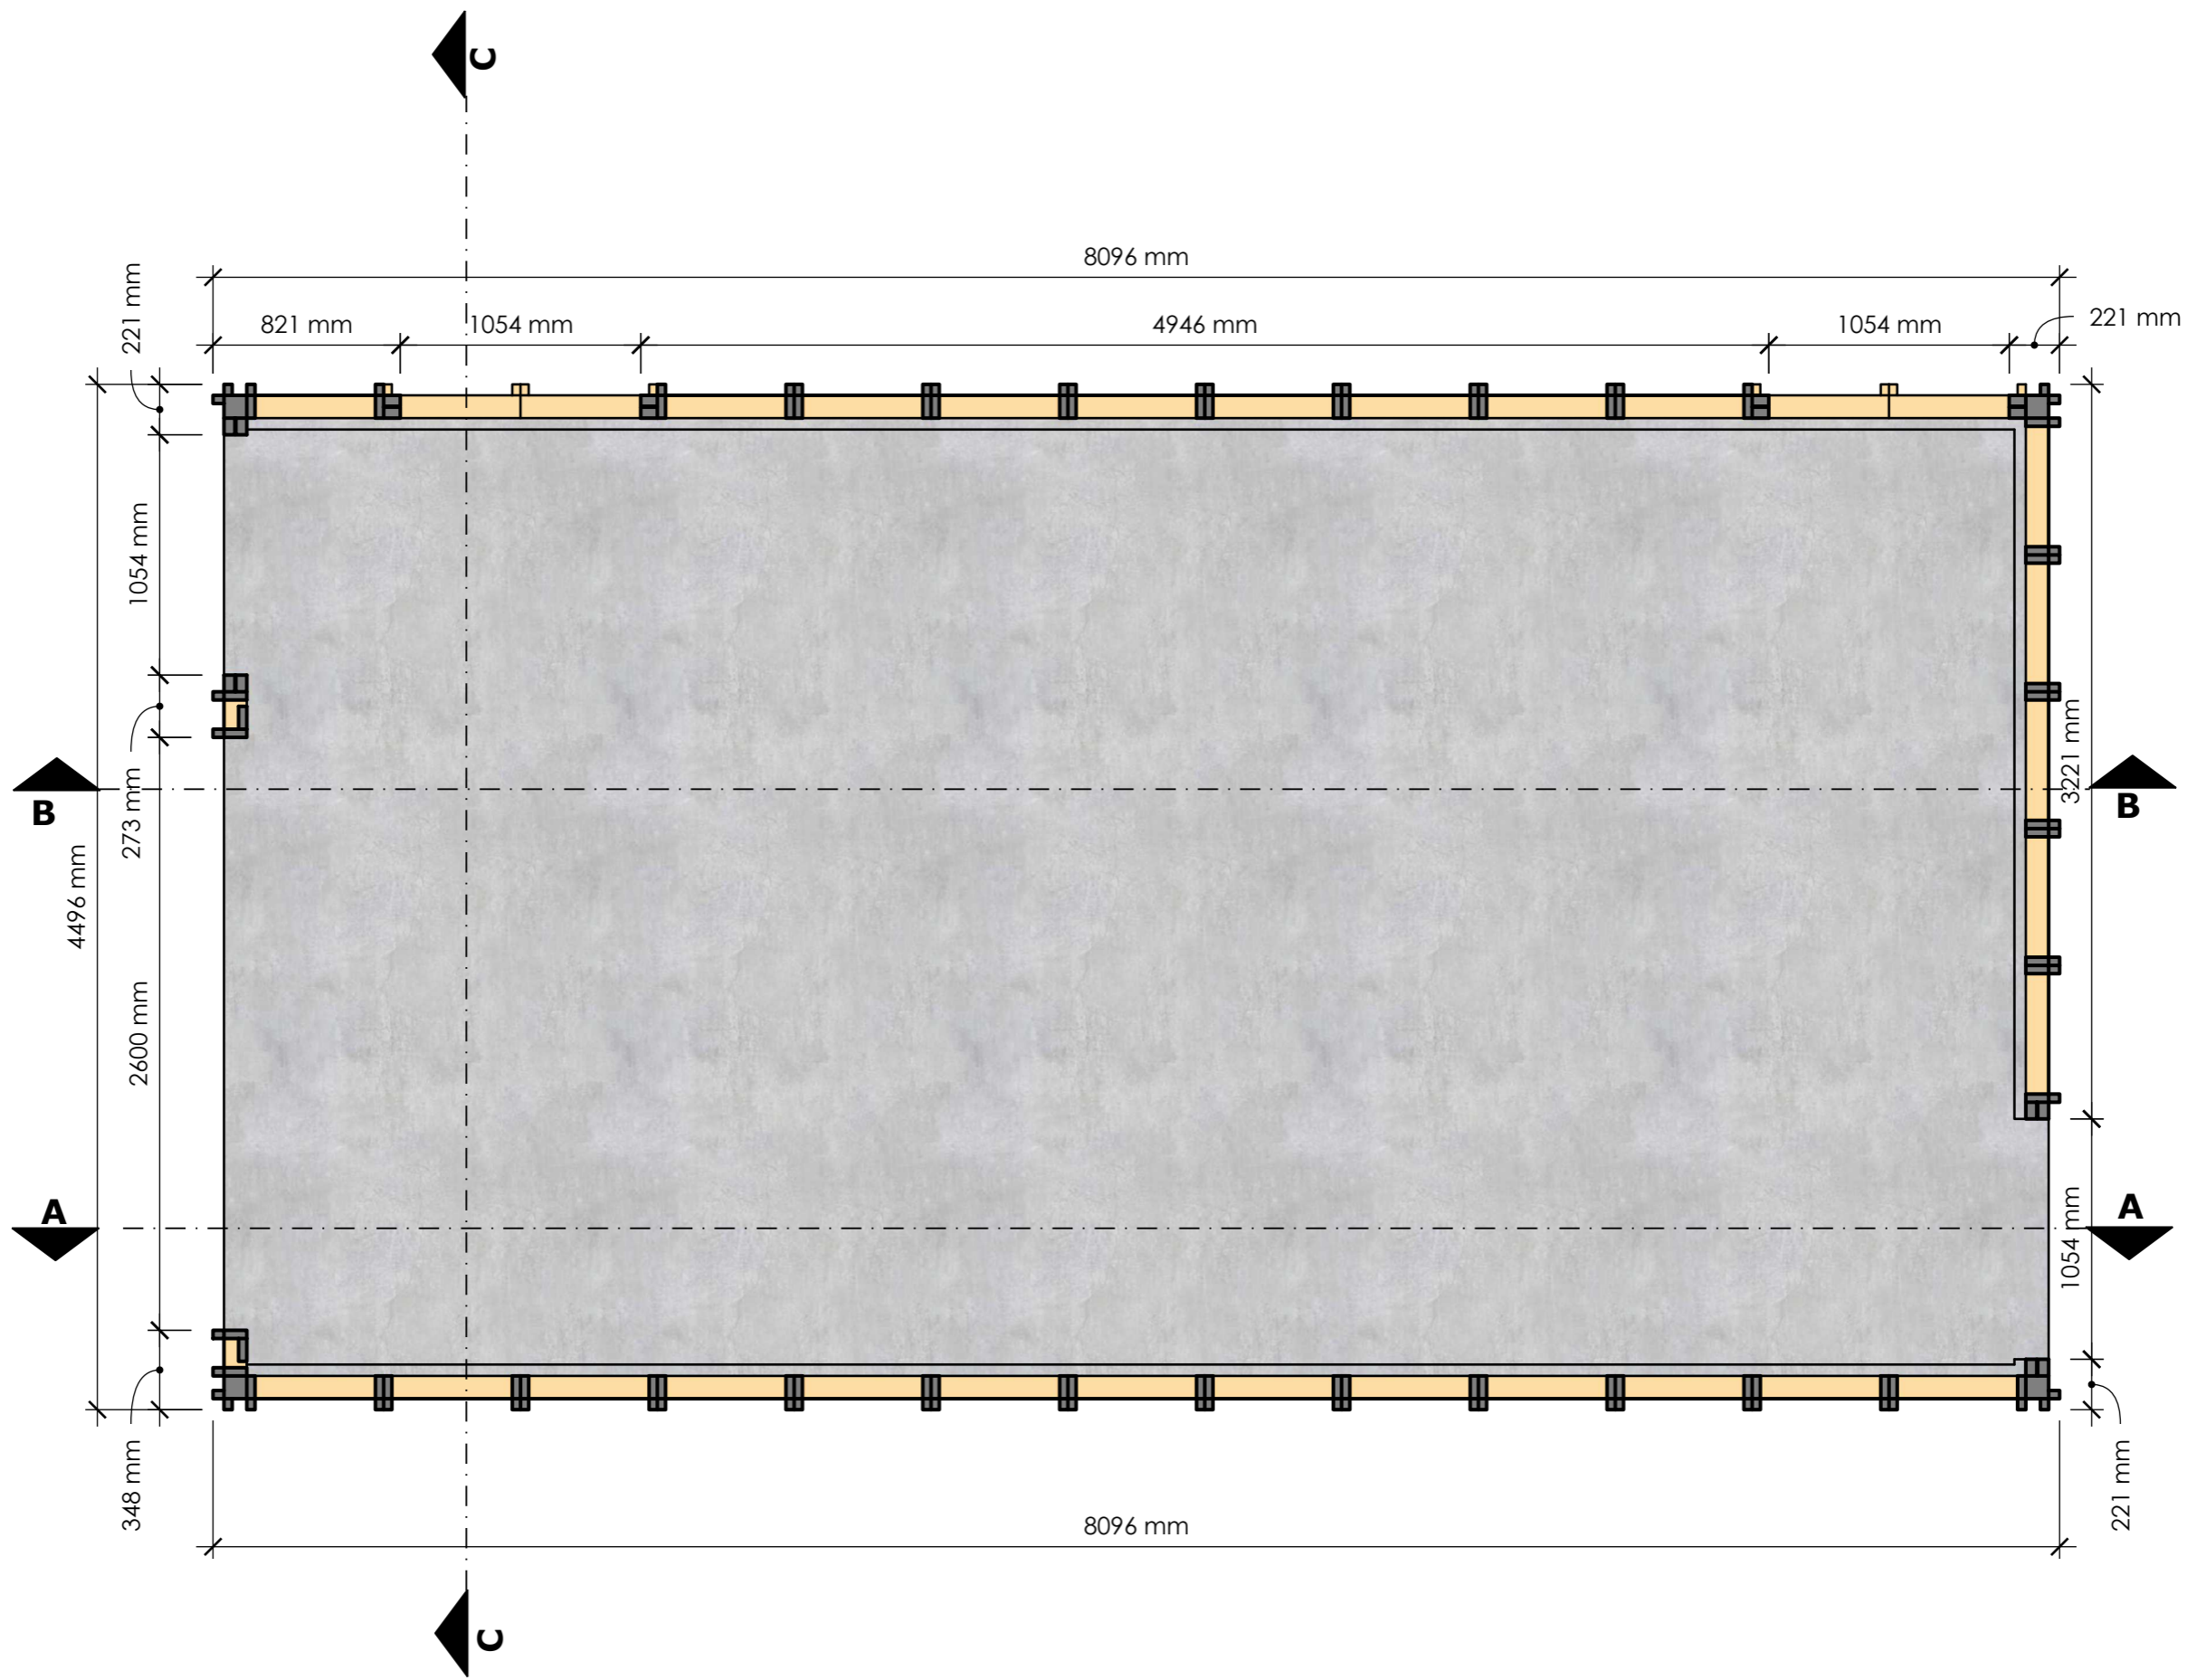

CLIENT
EON Element


ISSUE
2022-10-17
RE-ISSUE


PROJECT NO.
PROJECT
Grarasje
4400x8000mm


DRAWN BY
T. Sch.
DESCRIPTION
Plantegning

a

1

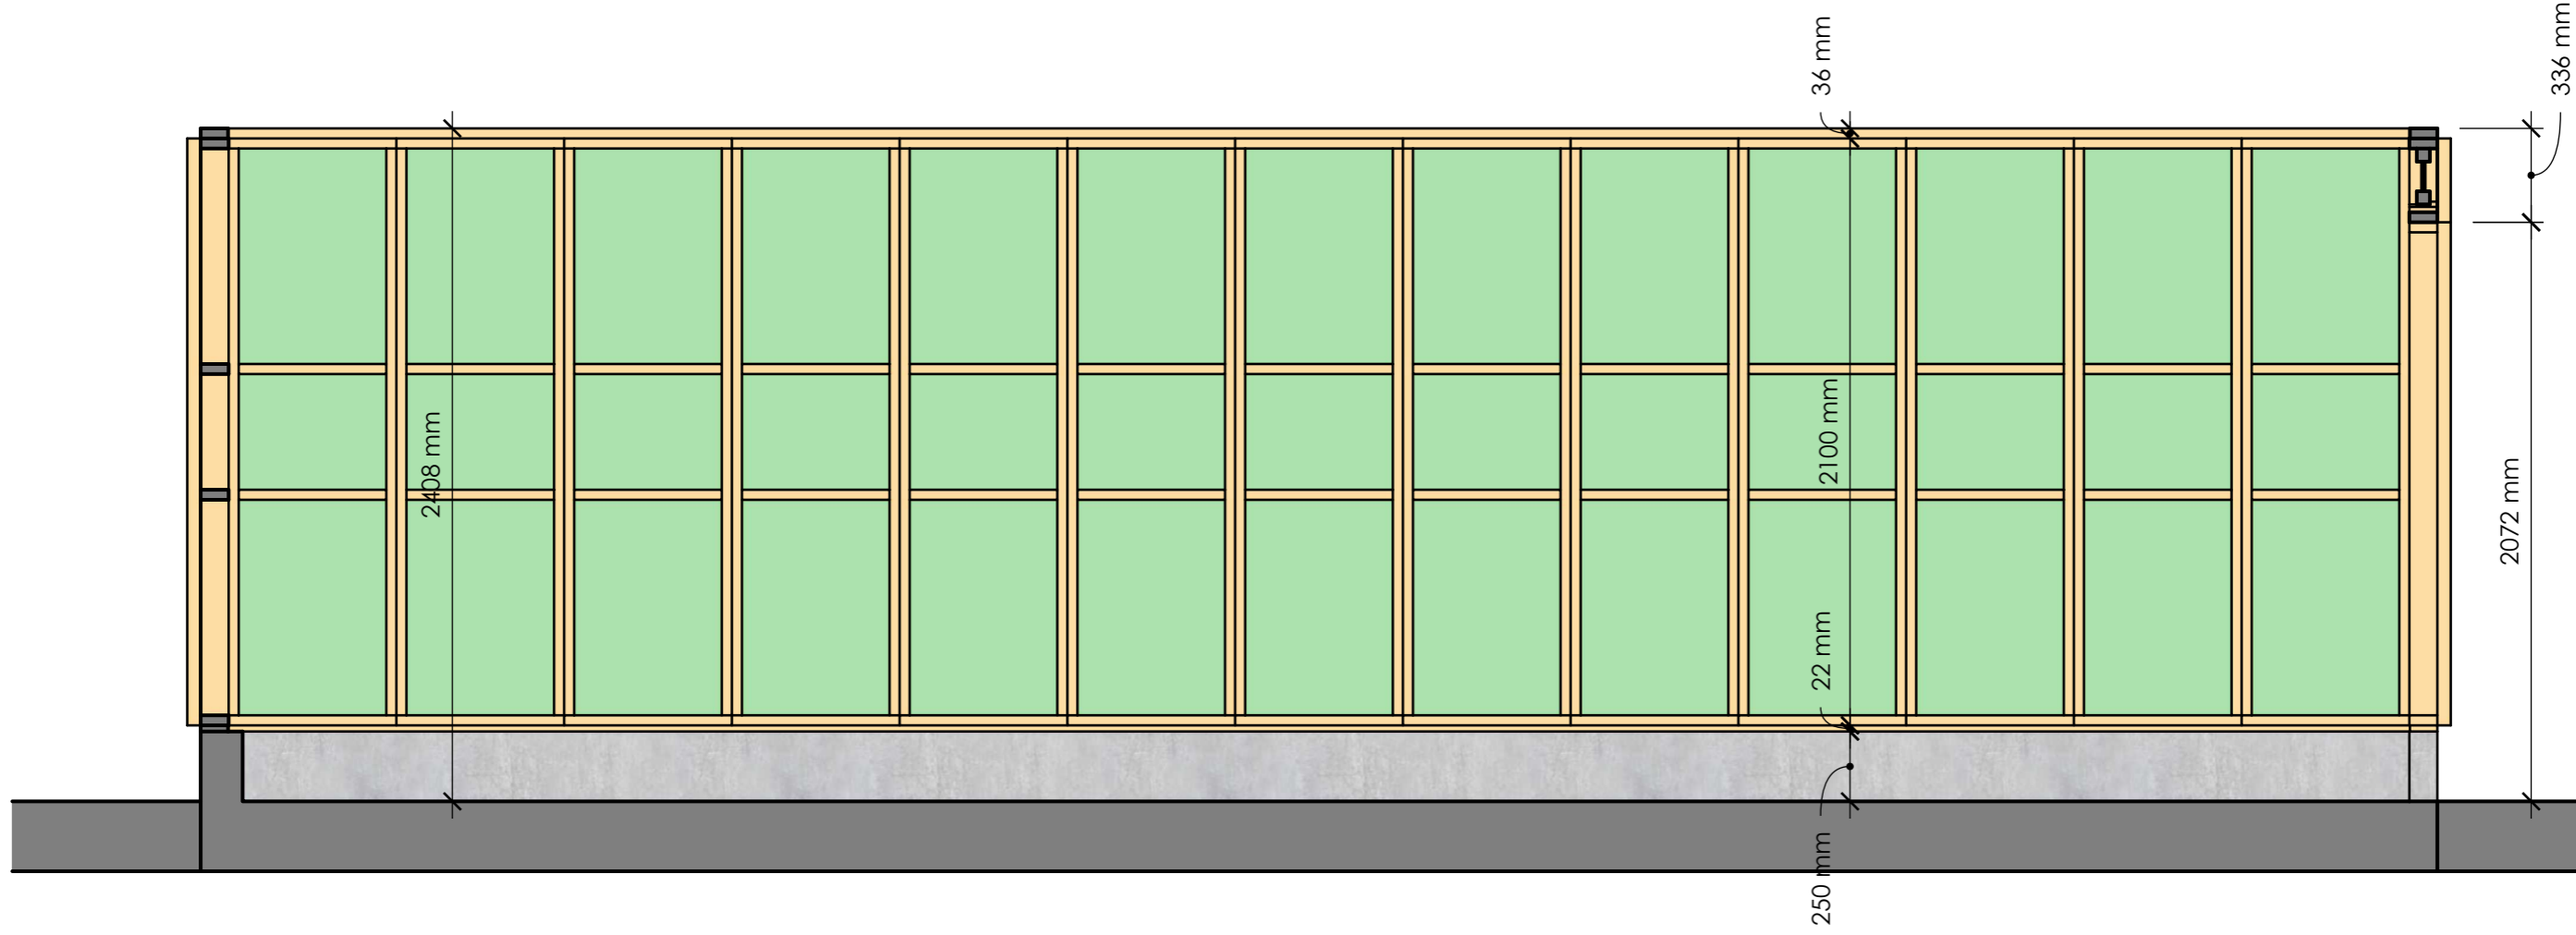

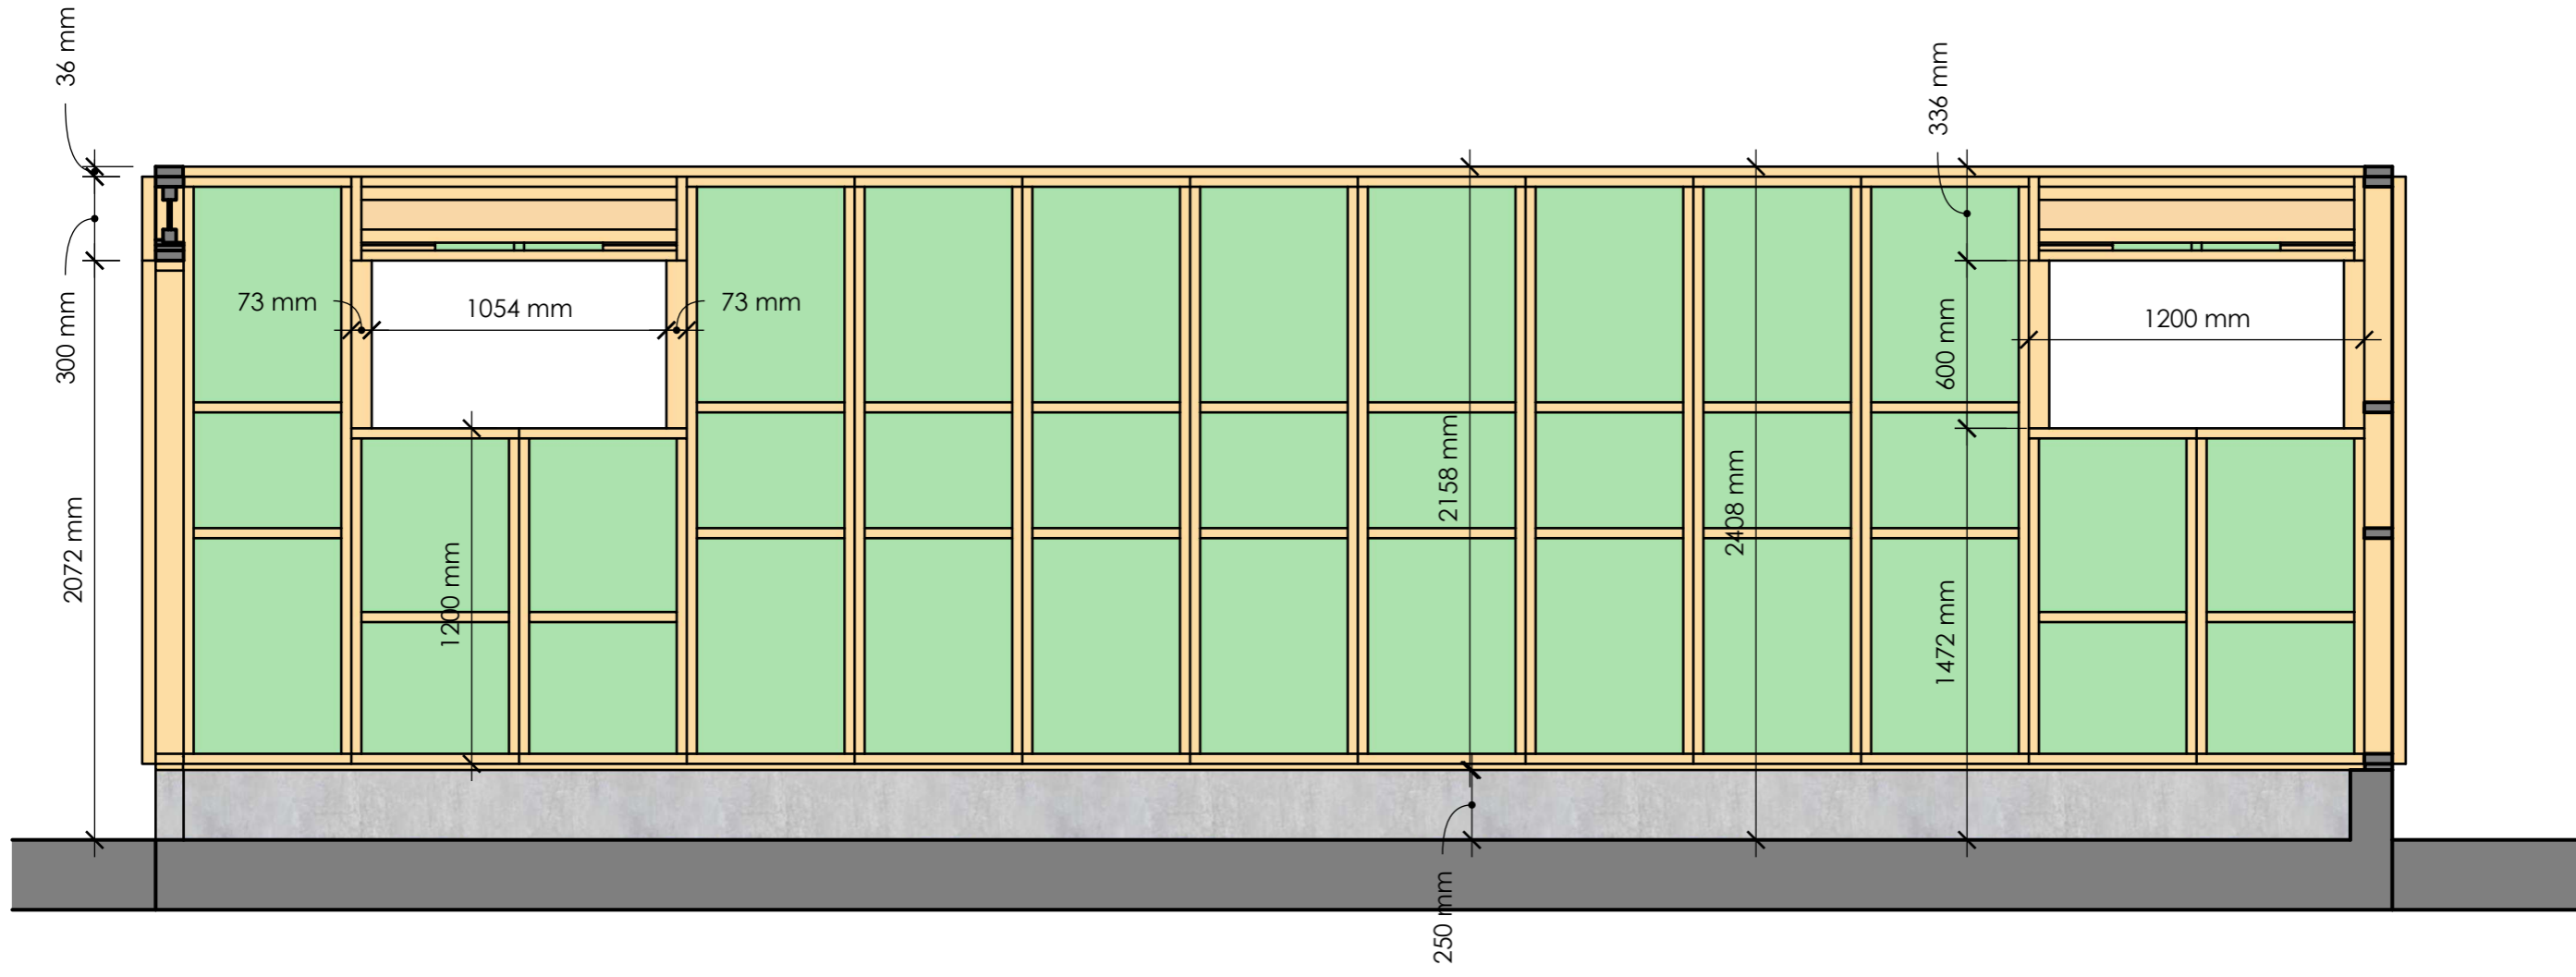

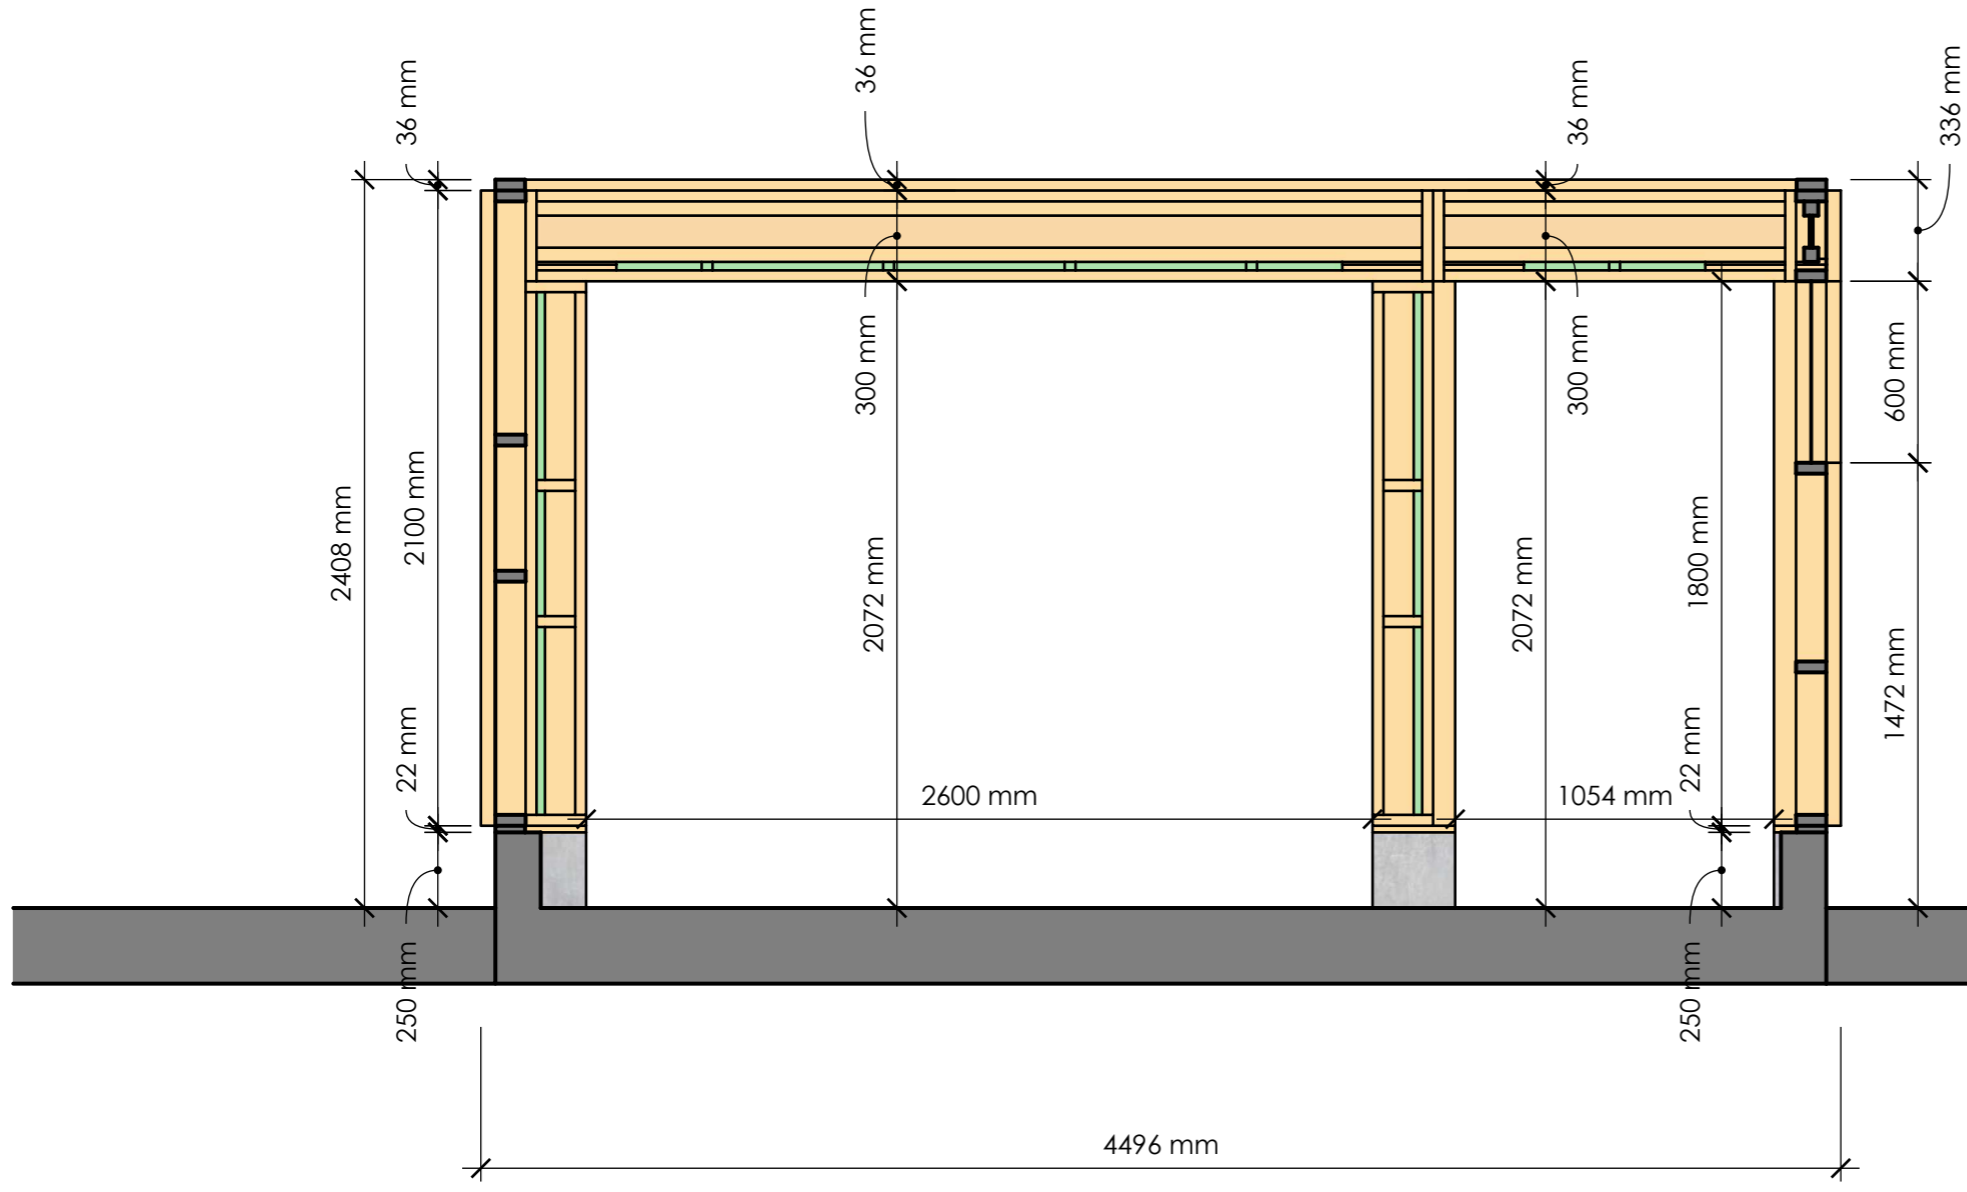

DRAWN BY
T. Sch.
DESCRIPTION
Snitt C - C

PROJECT NO.
PROJECT
Grarasje
4400x8000mm

ISSUE
2022-10-17
RE-ISSUE

CLIENT
EON Element

