

CLIENT
EON Element

PROJECT
Grarasje
5600x6800mm
en leddport




PROJECT NO.

ISSUE
2022-12-05

DRAWN BY
T. Sch.

DESCRIPTION
3D



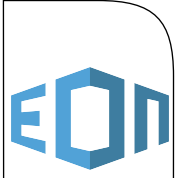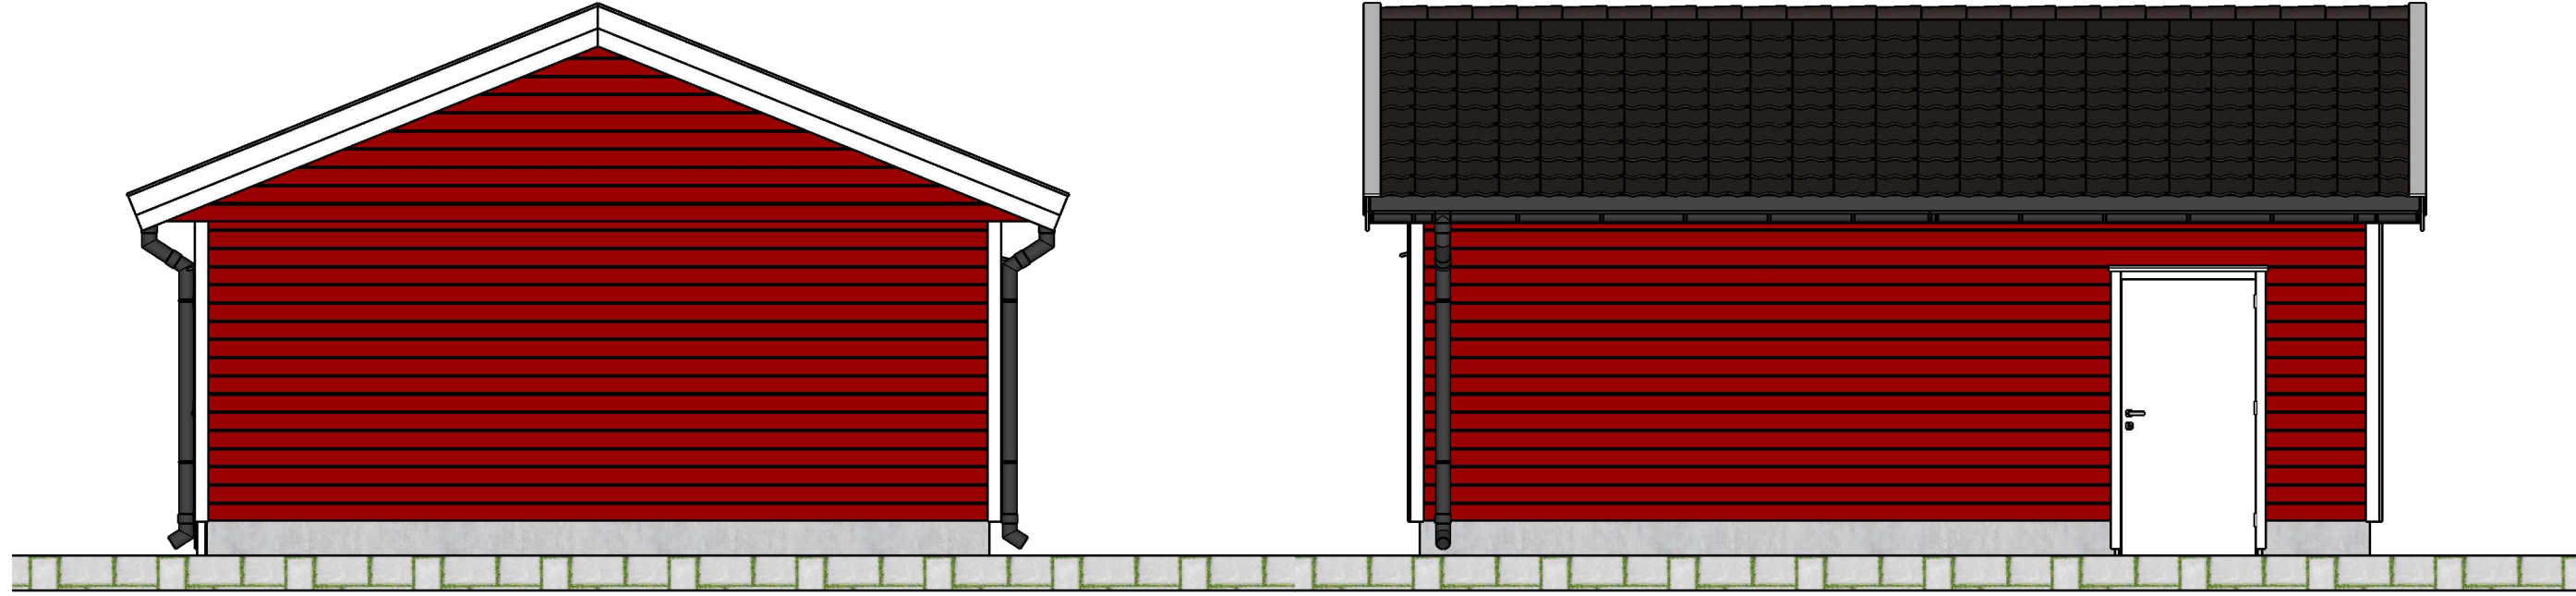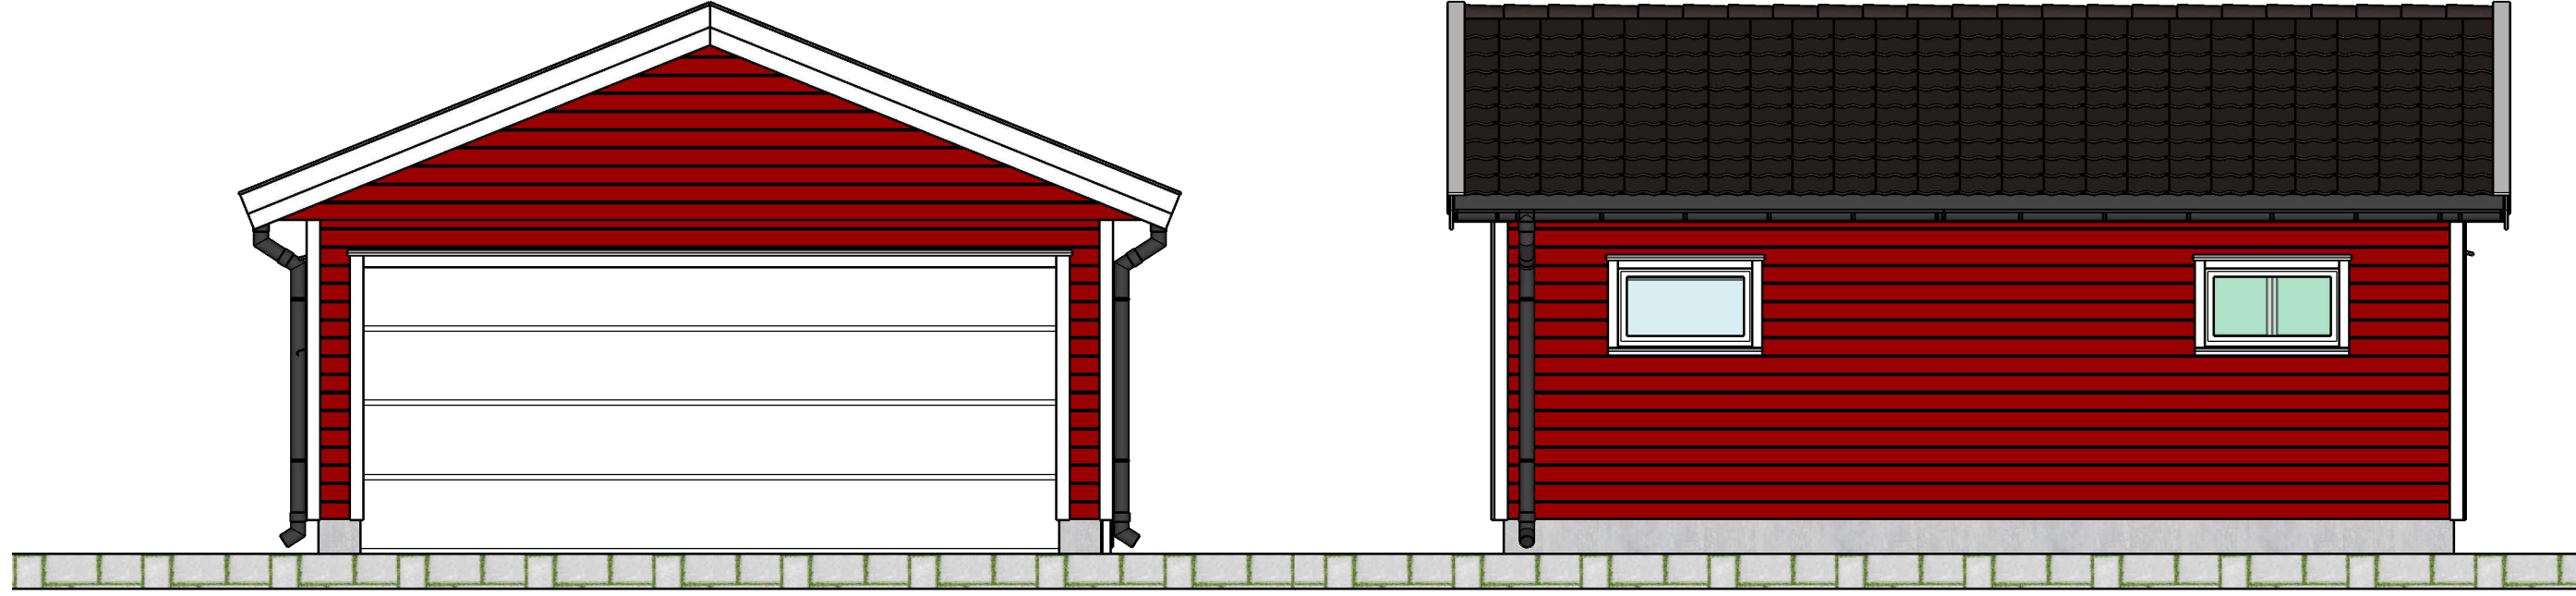


CLIENT
EON Element

ISSUE
2022-12-05
RE-ISSUE


PROJECT NO.
PROJECT
Grarasje
5600x6800mm
en-leddport


DRAWN BY
T. Sch.
DESCRIPTION
Fasade

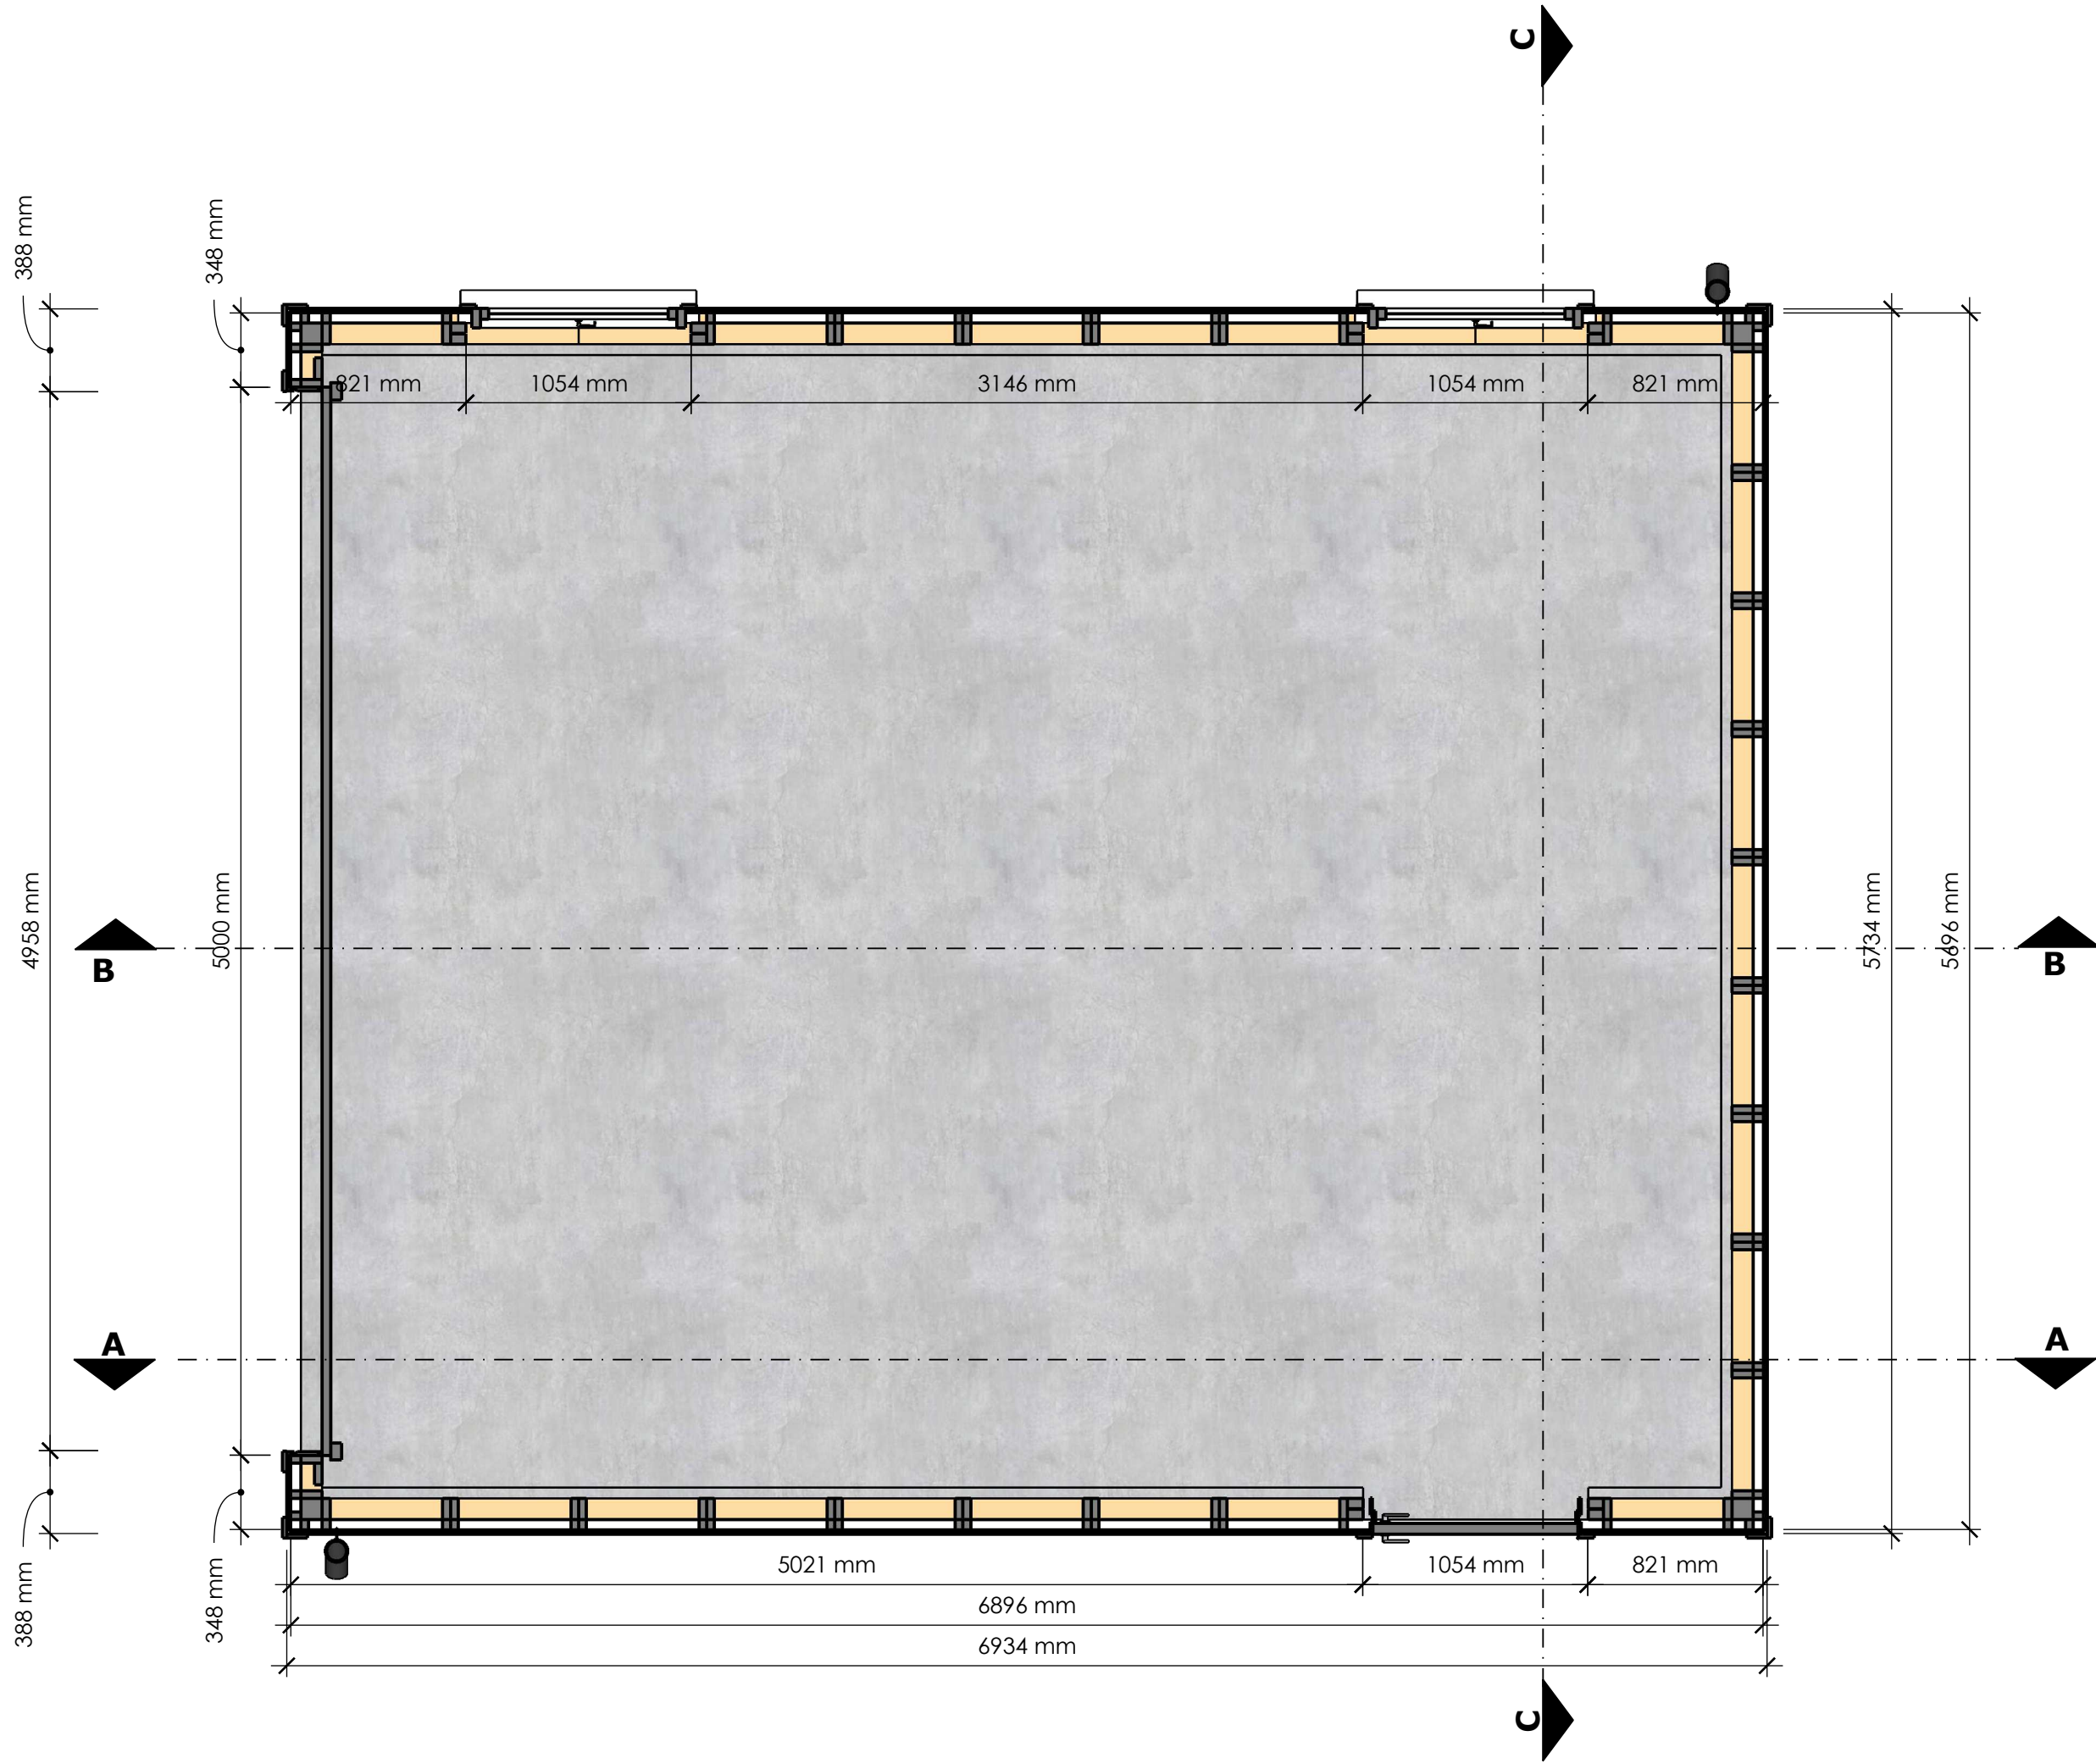

EON


DRAWN BY T. Sch.	PROJECT NO. Grarasje 5600x6800mm en-leddport	ISSUE 2022-12-05 RE-ISSUE	CLIENT EON Element
a			
1			

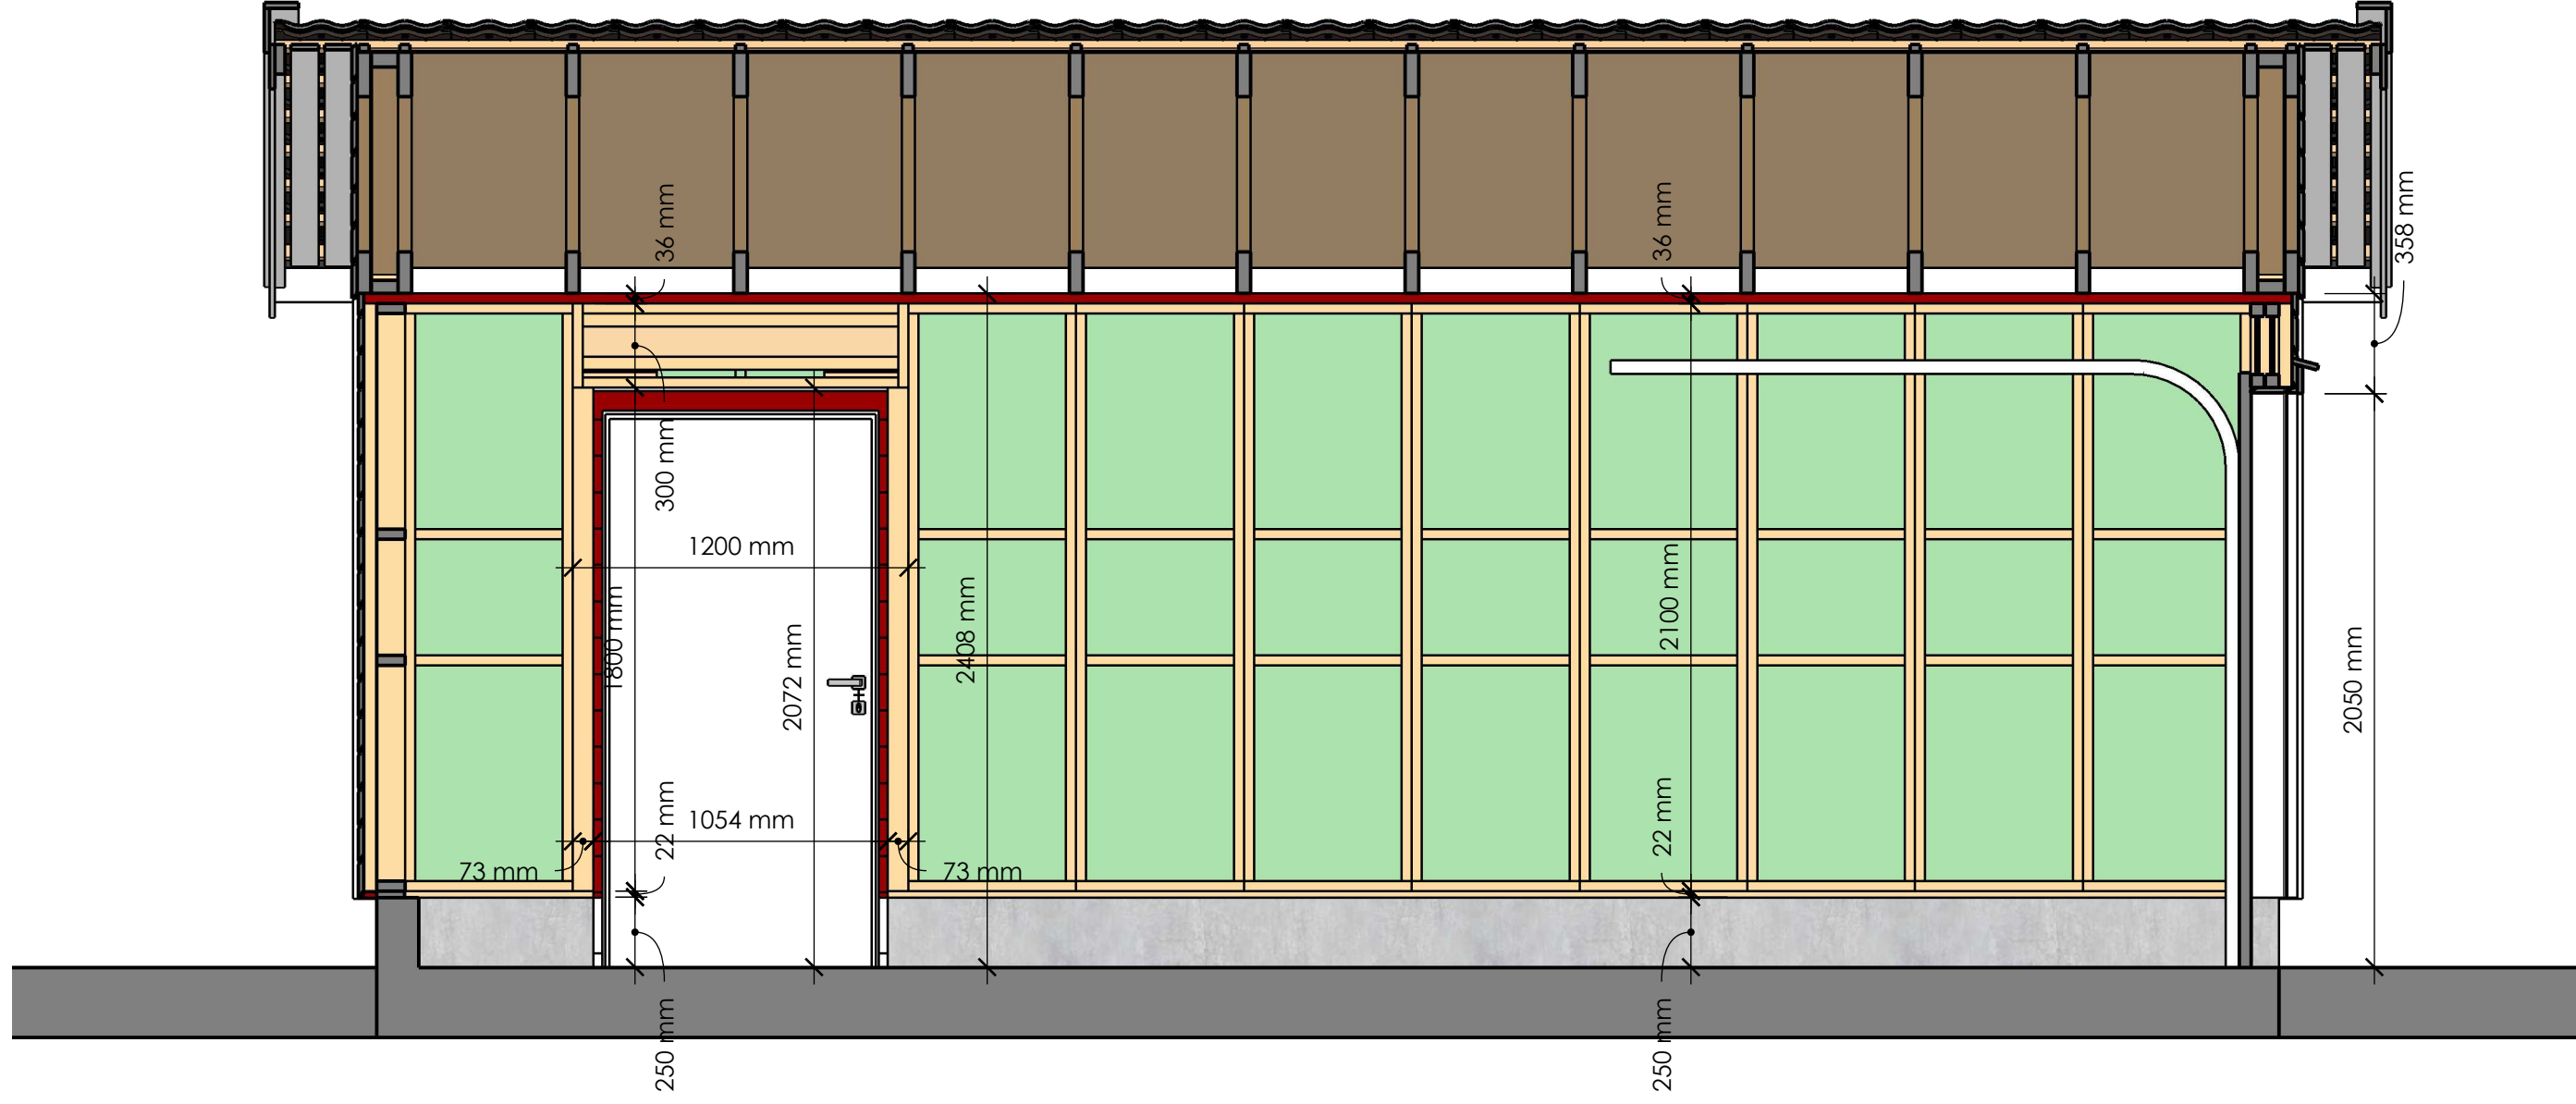

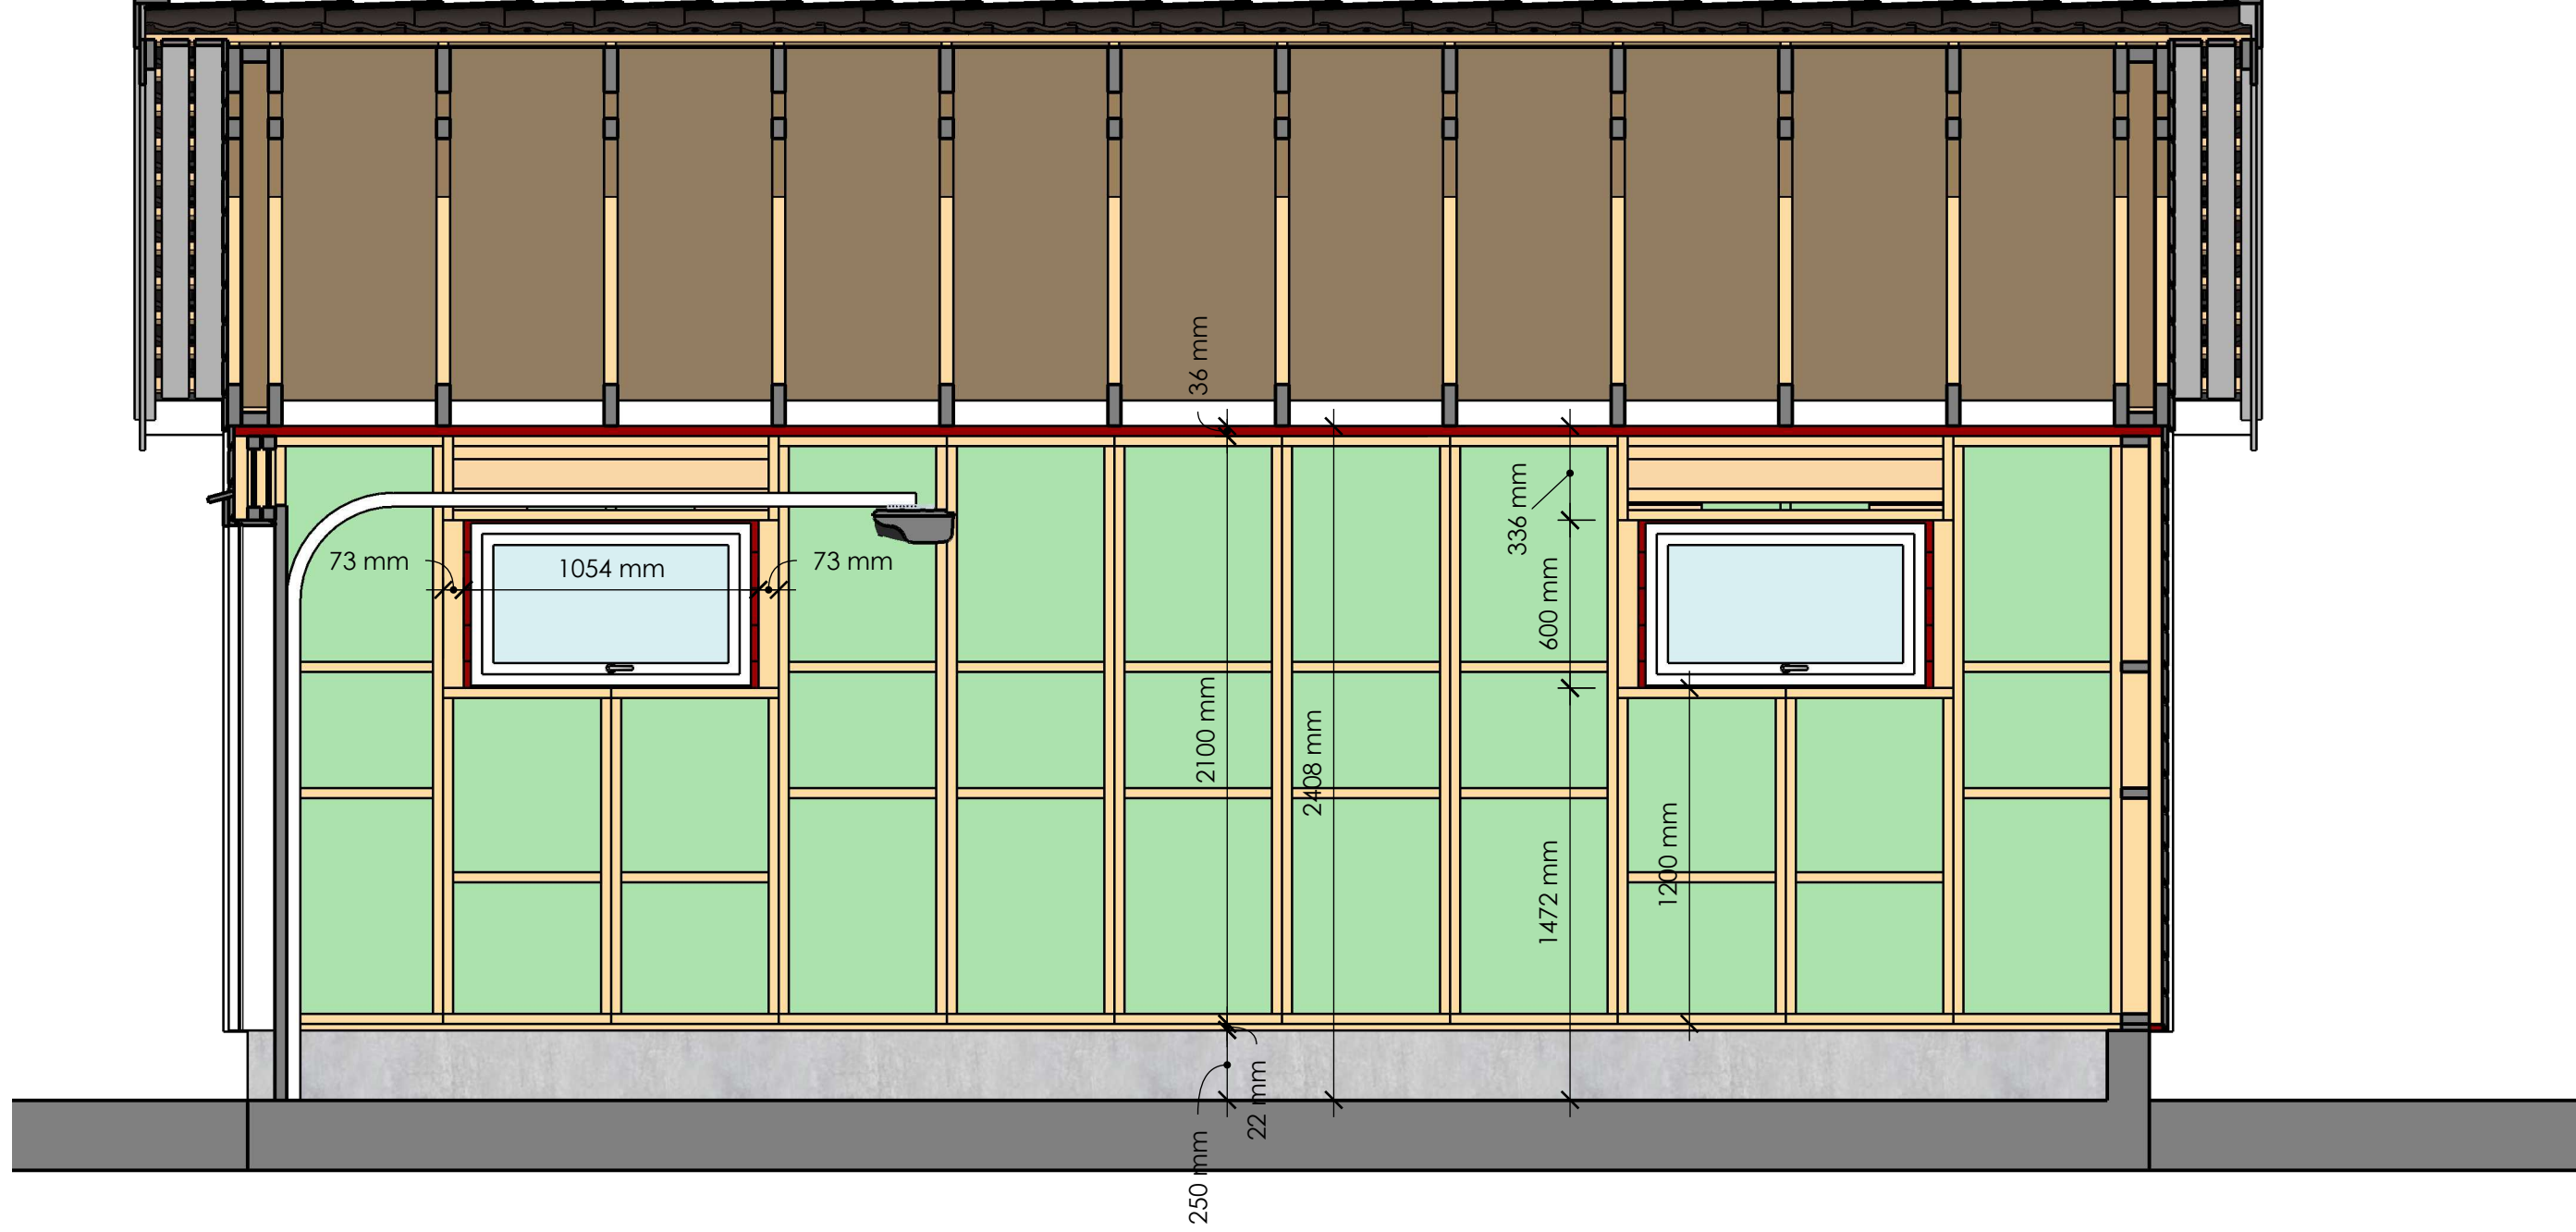


	DRAWN BY T. Sch.	PROJECT NO. 5600x6800mm	CLIENT EON Element
	DESCRIPTION Snitt B - B	PROJECT Grarasje	ISSUE 2022-12-05 RE-ISSUE



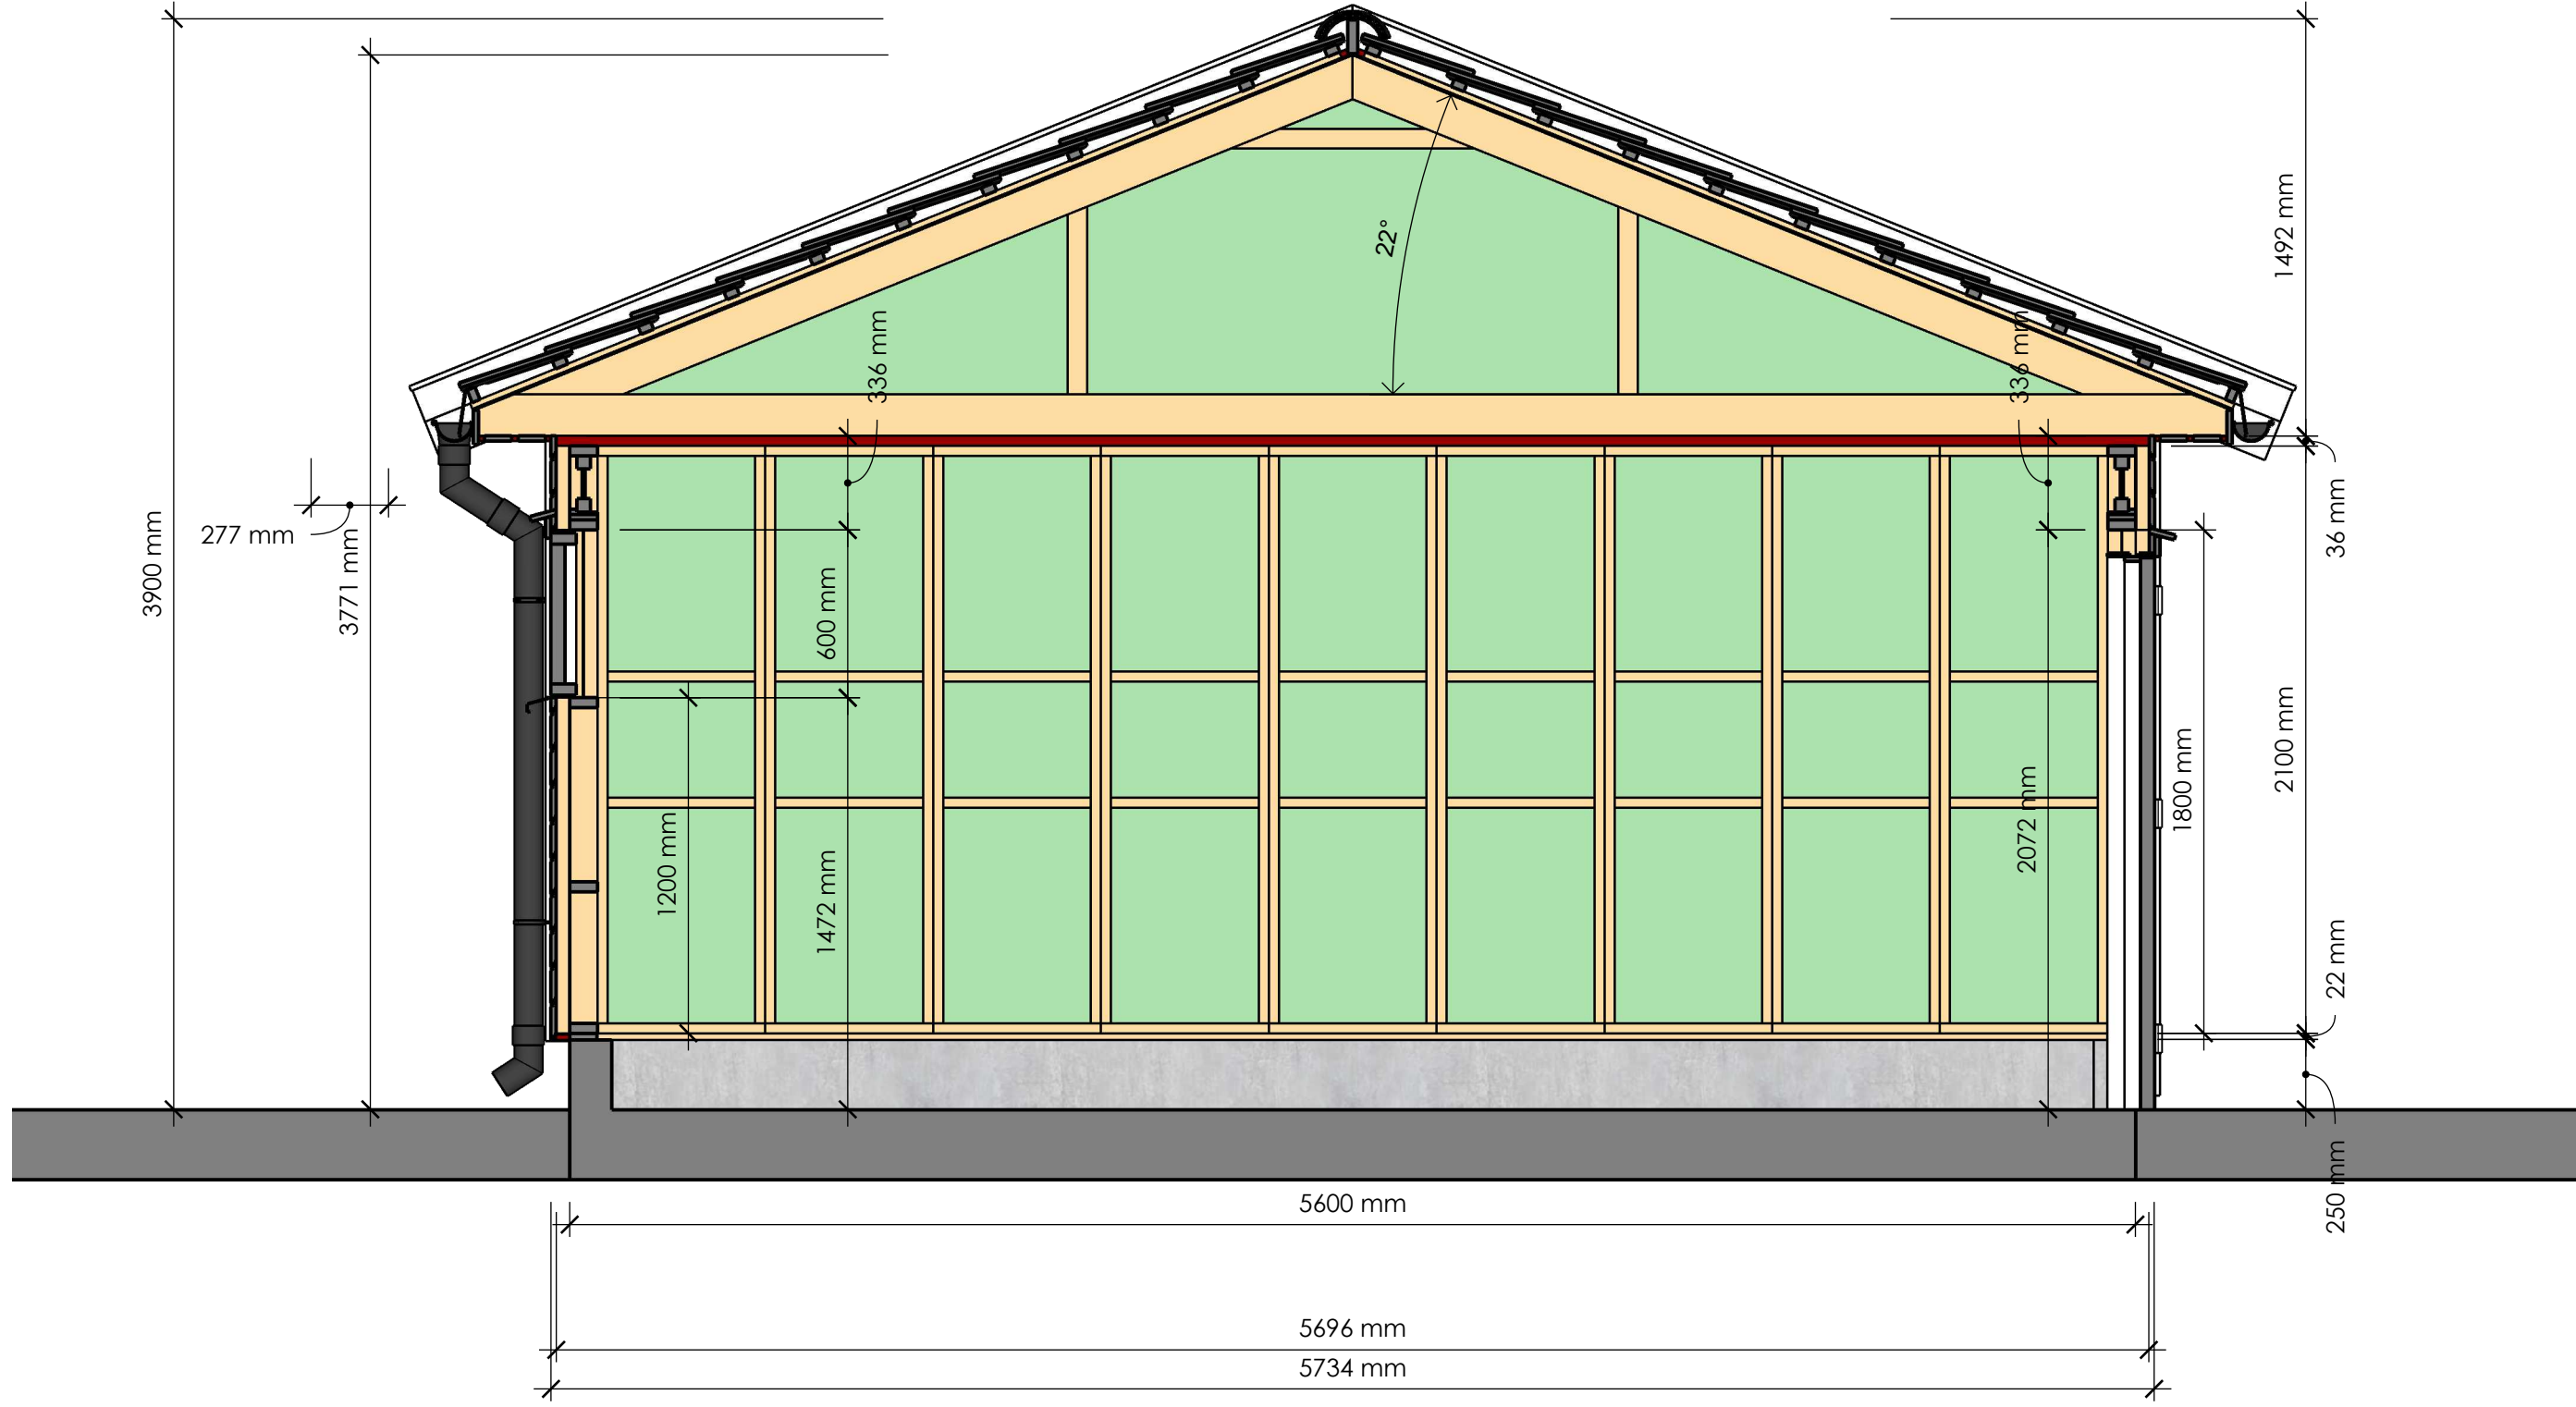

Eksempel tegning til en garasje med en leddport i fronten.

Utsparingen til døra forskyves med 600mm hvis det velges en annen plassering.

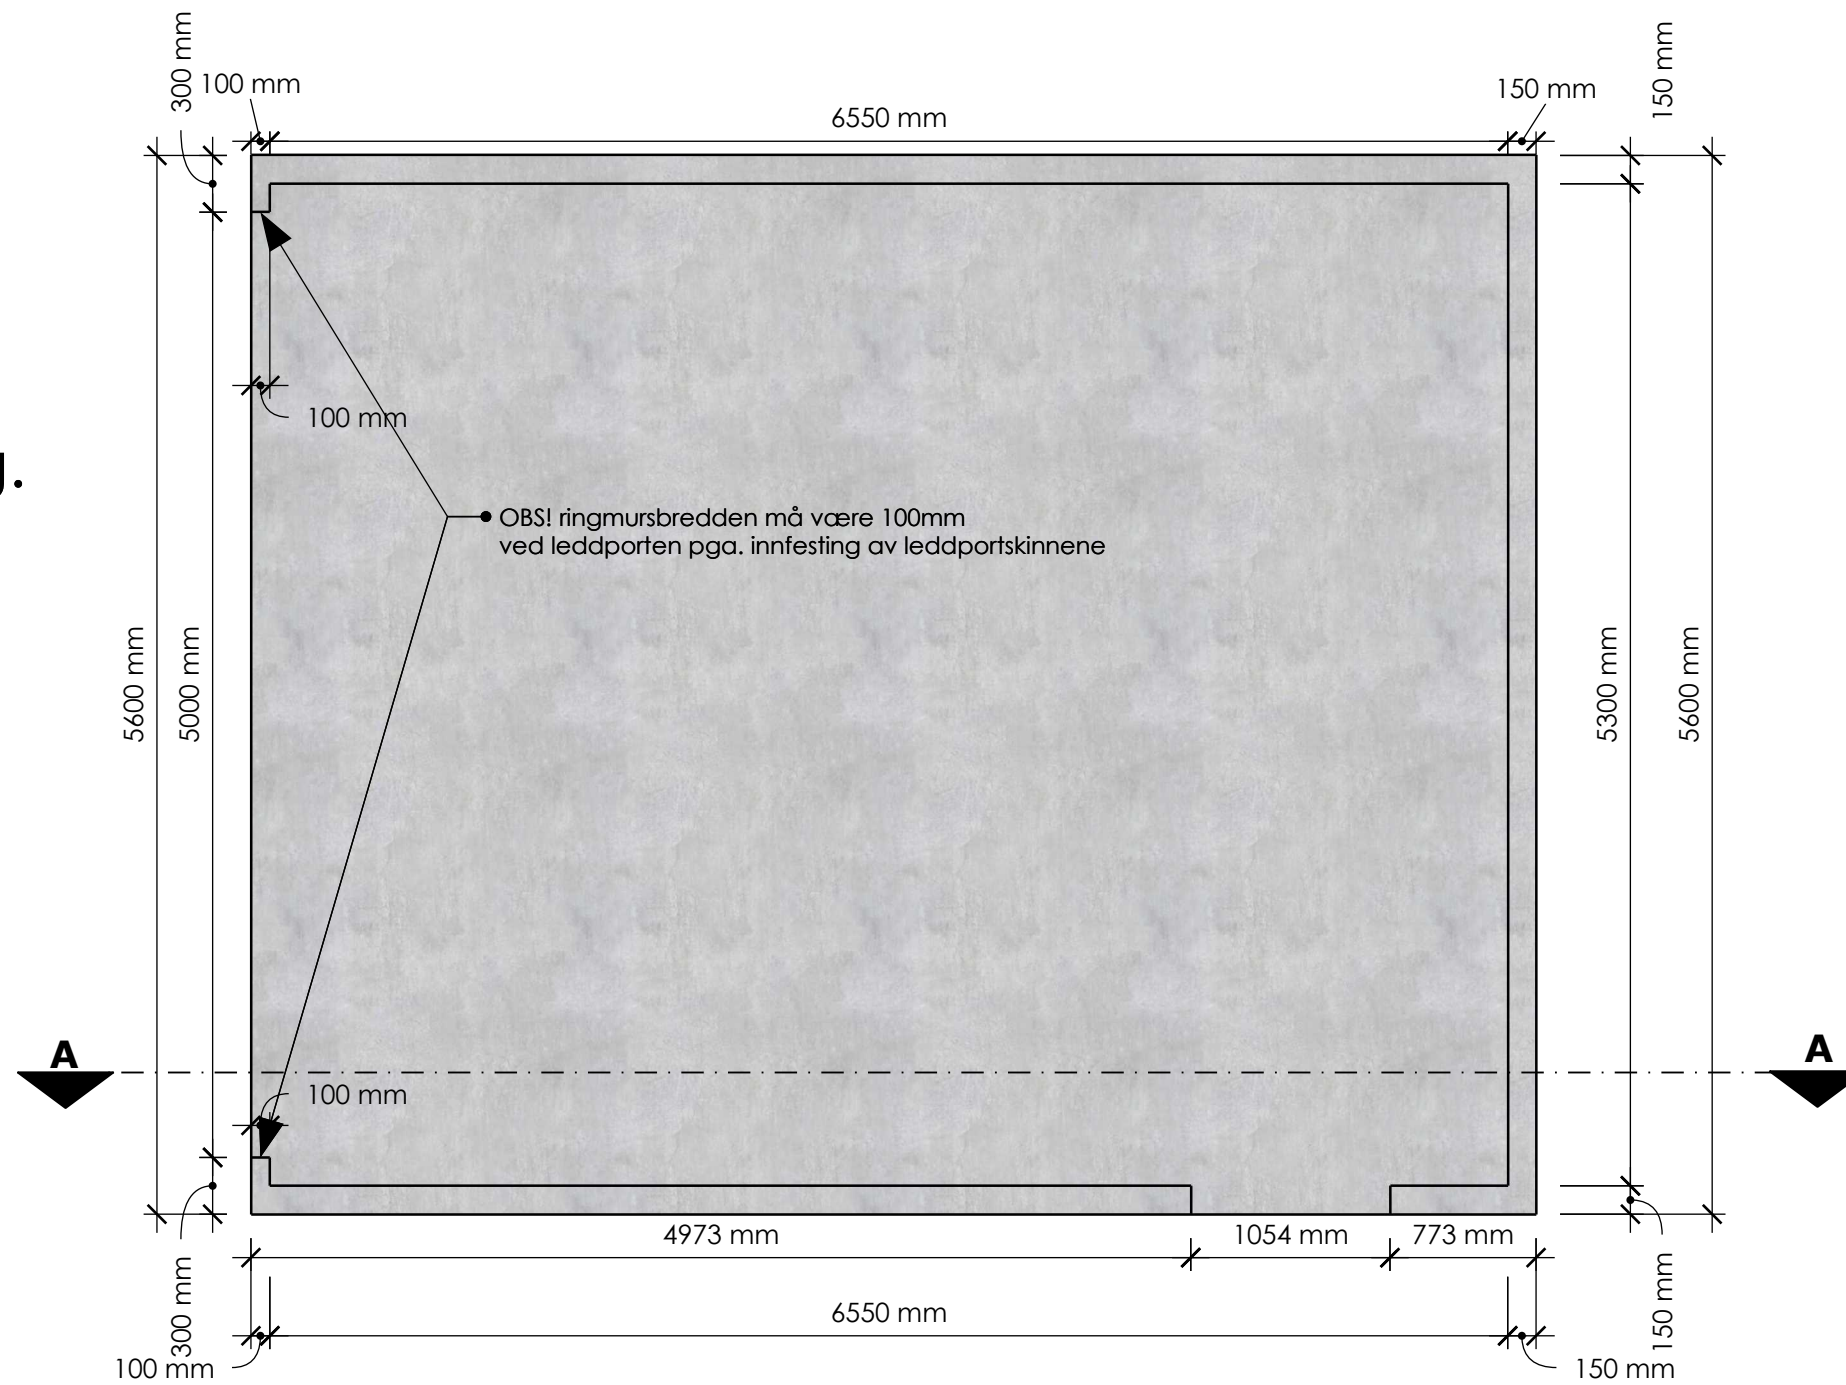

Snitt A - A

