

CLIENT
EON Element

PROJECT
Grarasje
6200x6200mm


PROJECT NO.

ISSUE
2022-10-18

DRAWN BY
T. Sch.

DESCRIPTION
3D



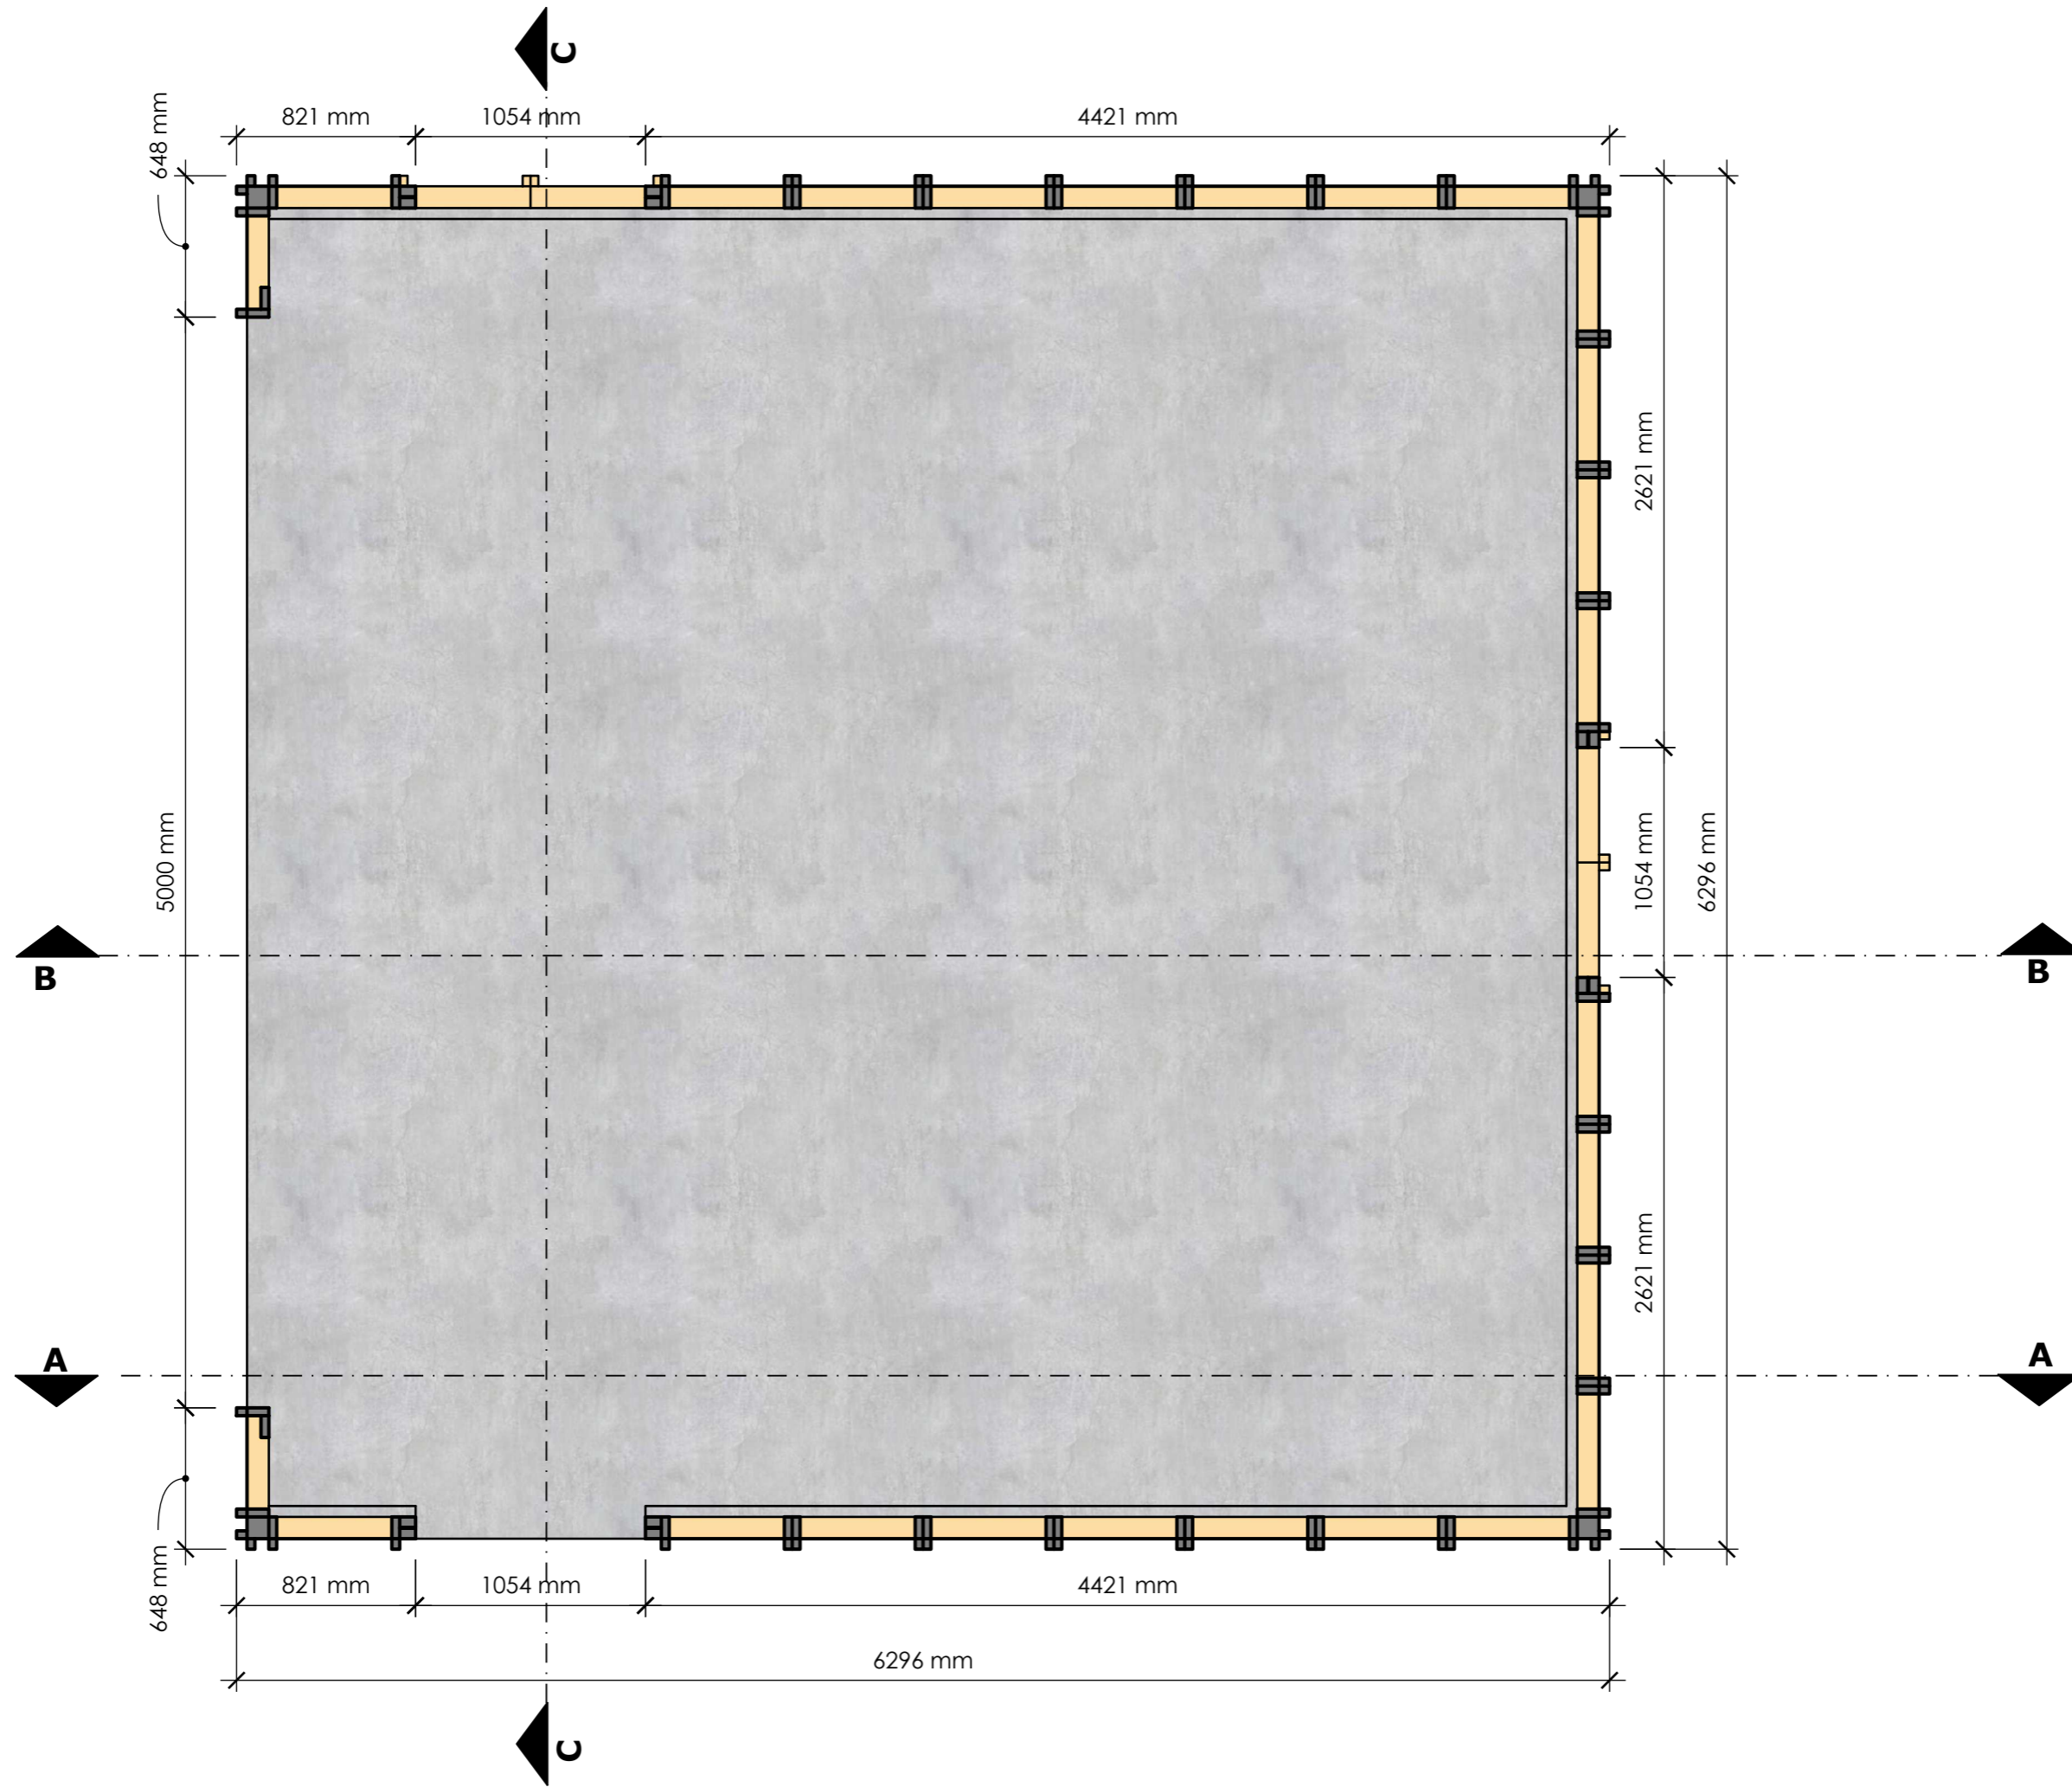


CLIENT
EON Element


ISSUE
2022-10-18
RE-ISSUE

PROJECT NO.
PROJECT
Grarasje
6200x6200mm

DRAWN BY
T. Sch.
DESCRIPTION
Plantegning




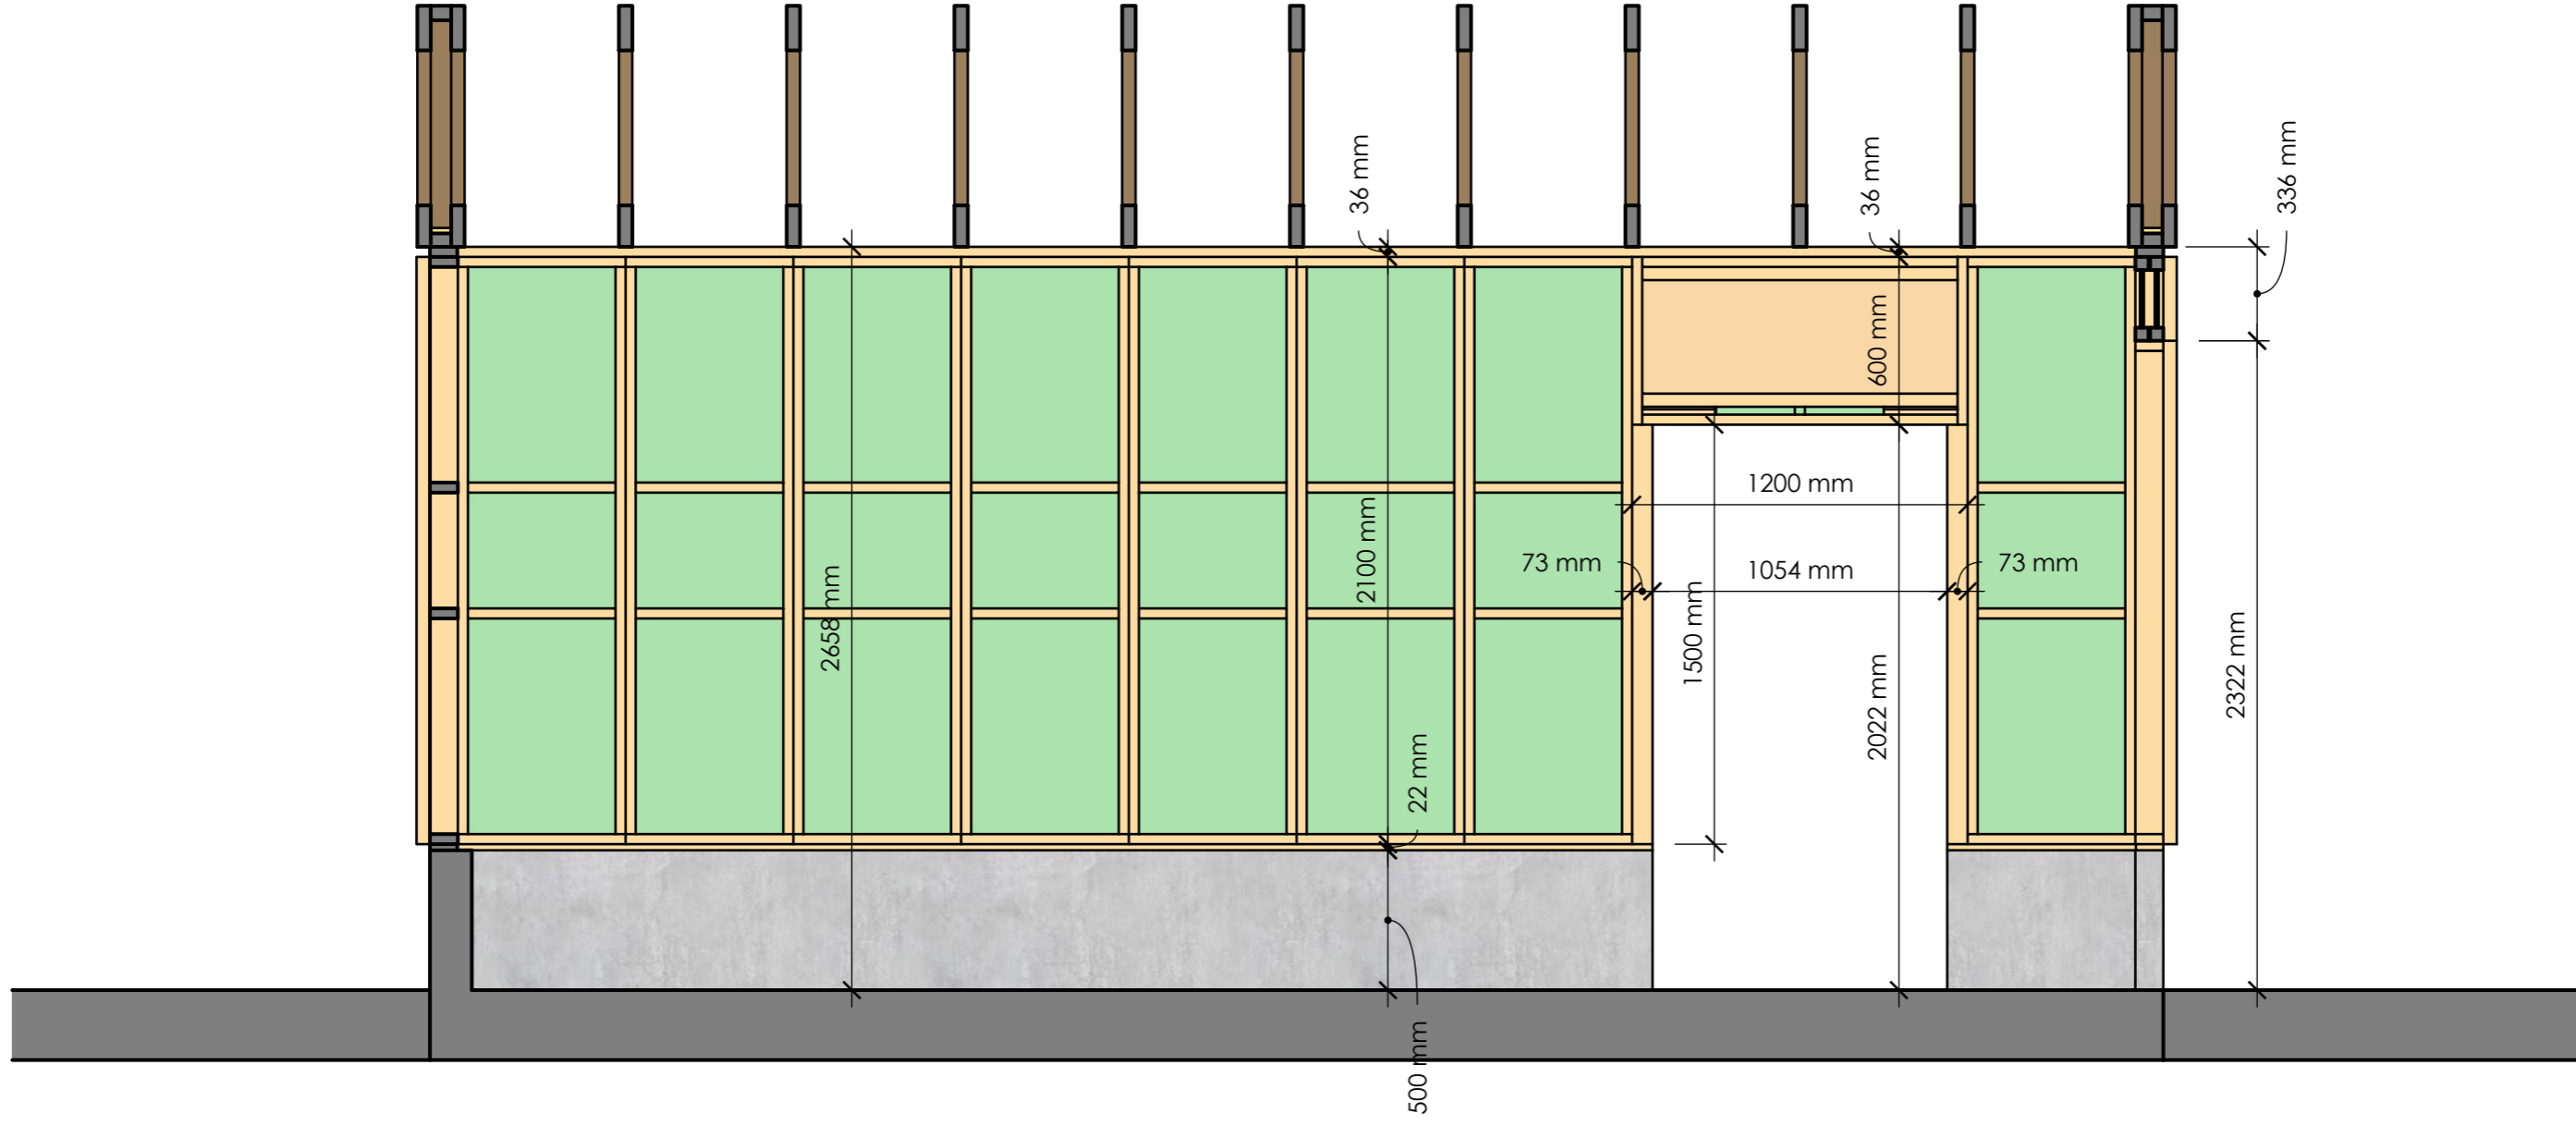

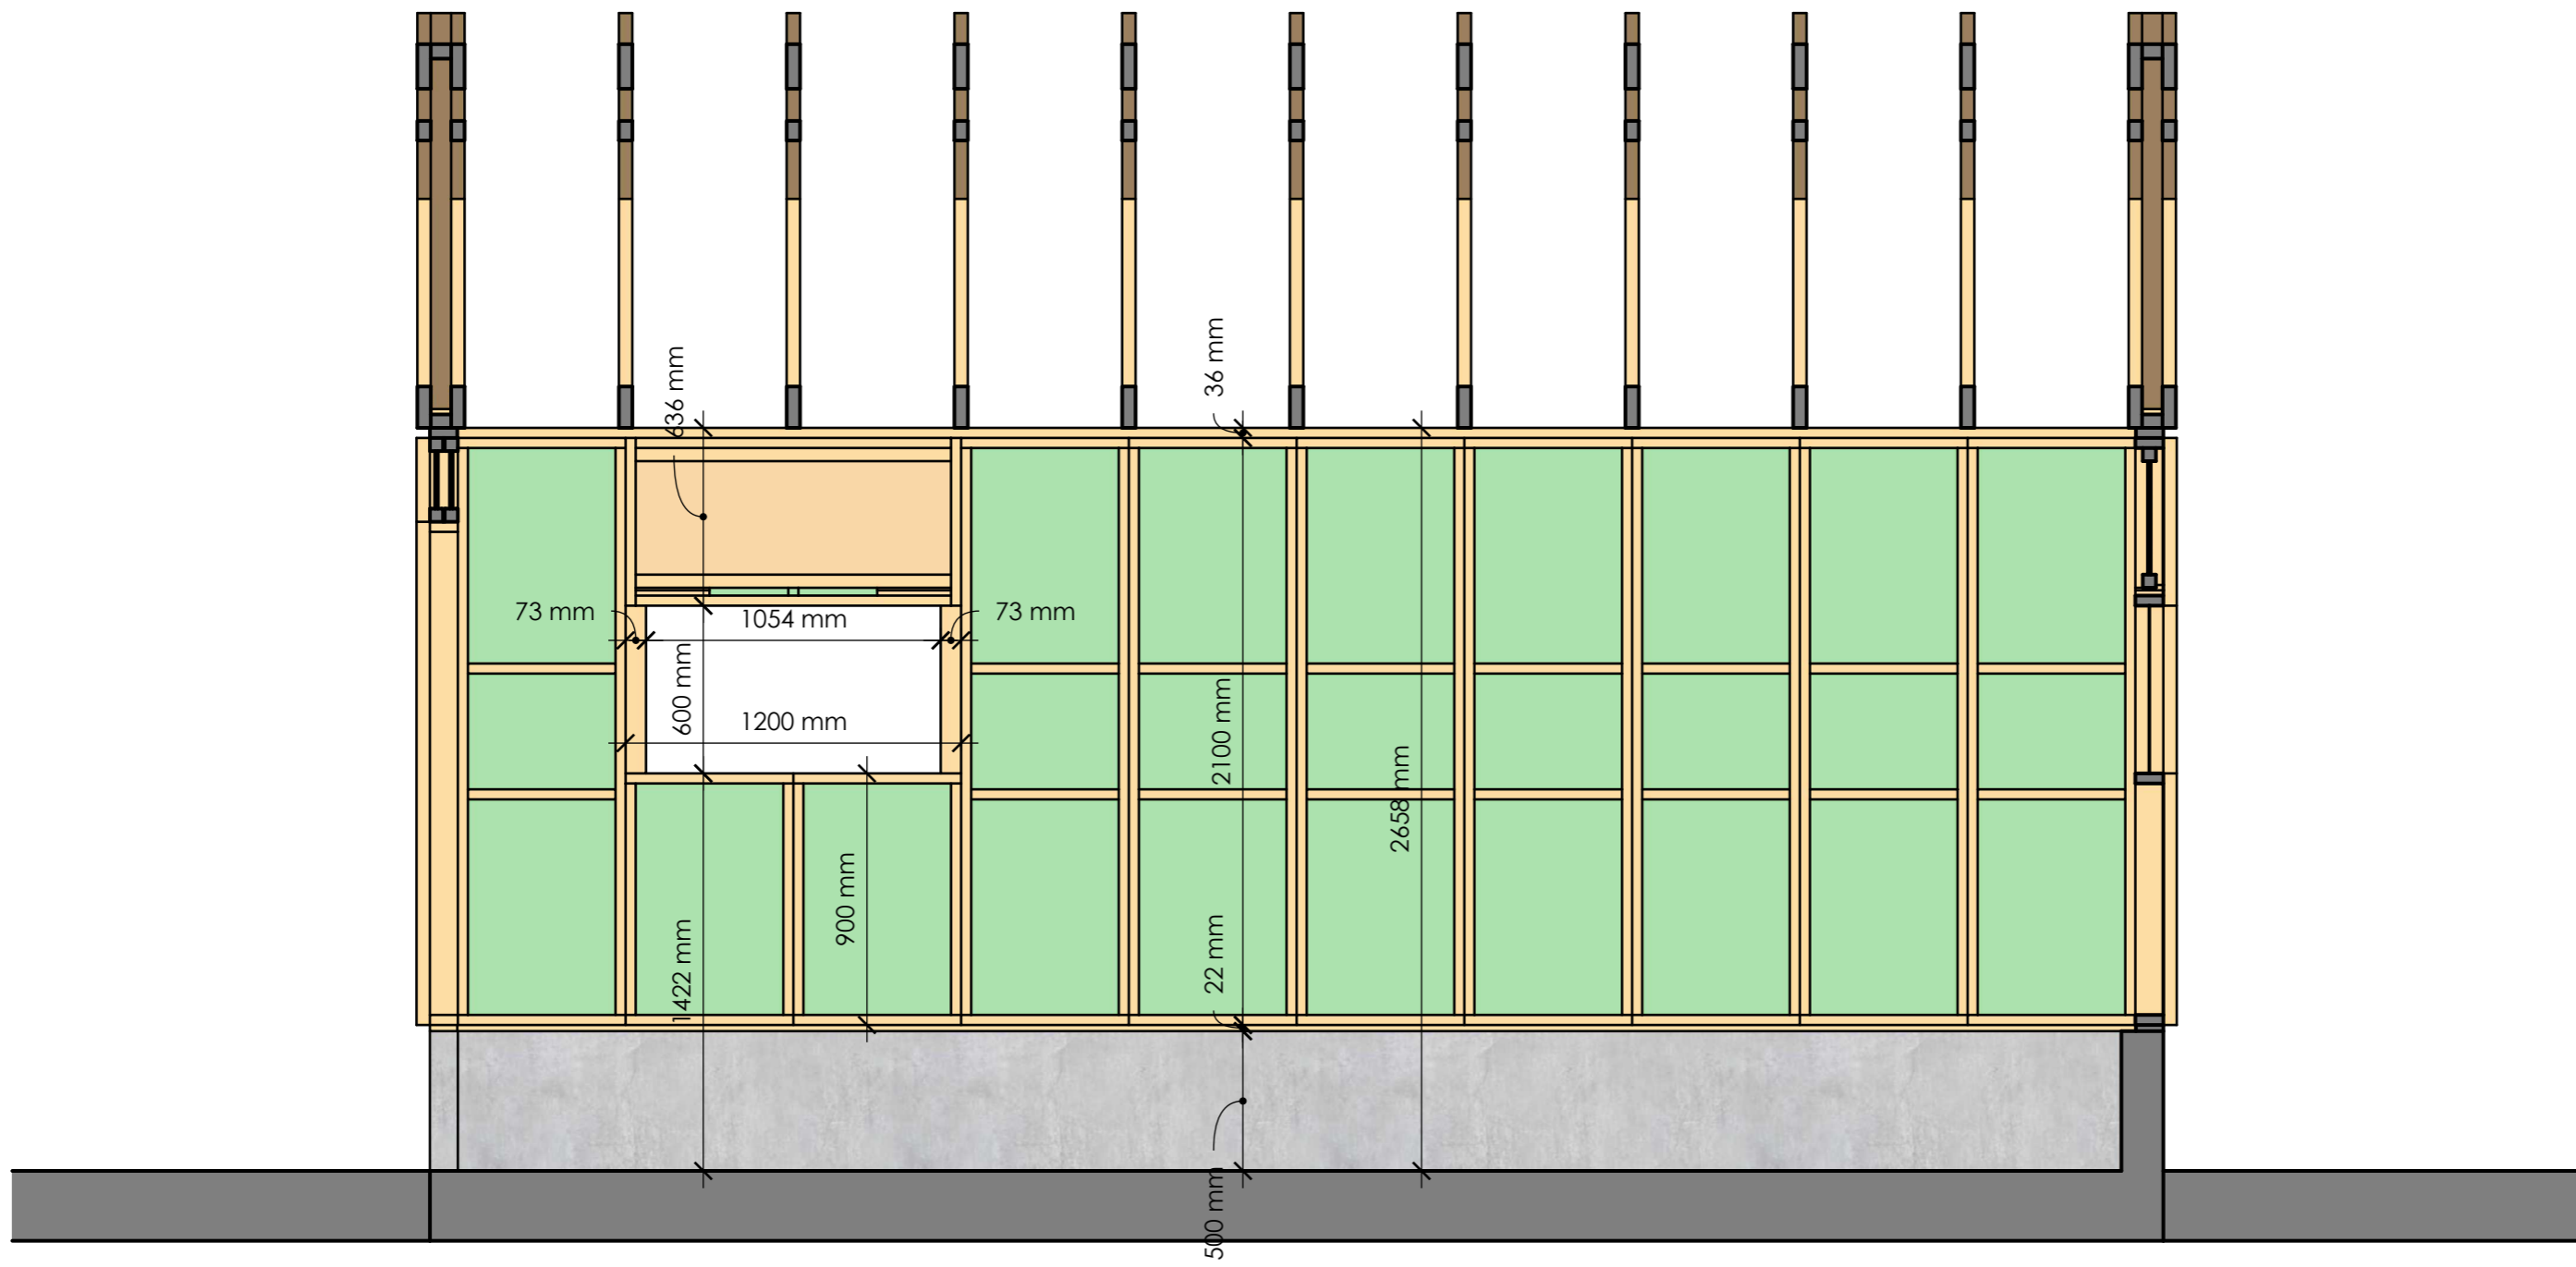

	DRAWN BY T. Sch.	PROJECT NO. Grarasje	ISSUE 2022-10-18	CLIENT EON Element
	DESCRIPTION Snitt B - B	PROJECT 6200x6200mm	RE-ISSUE	



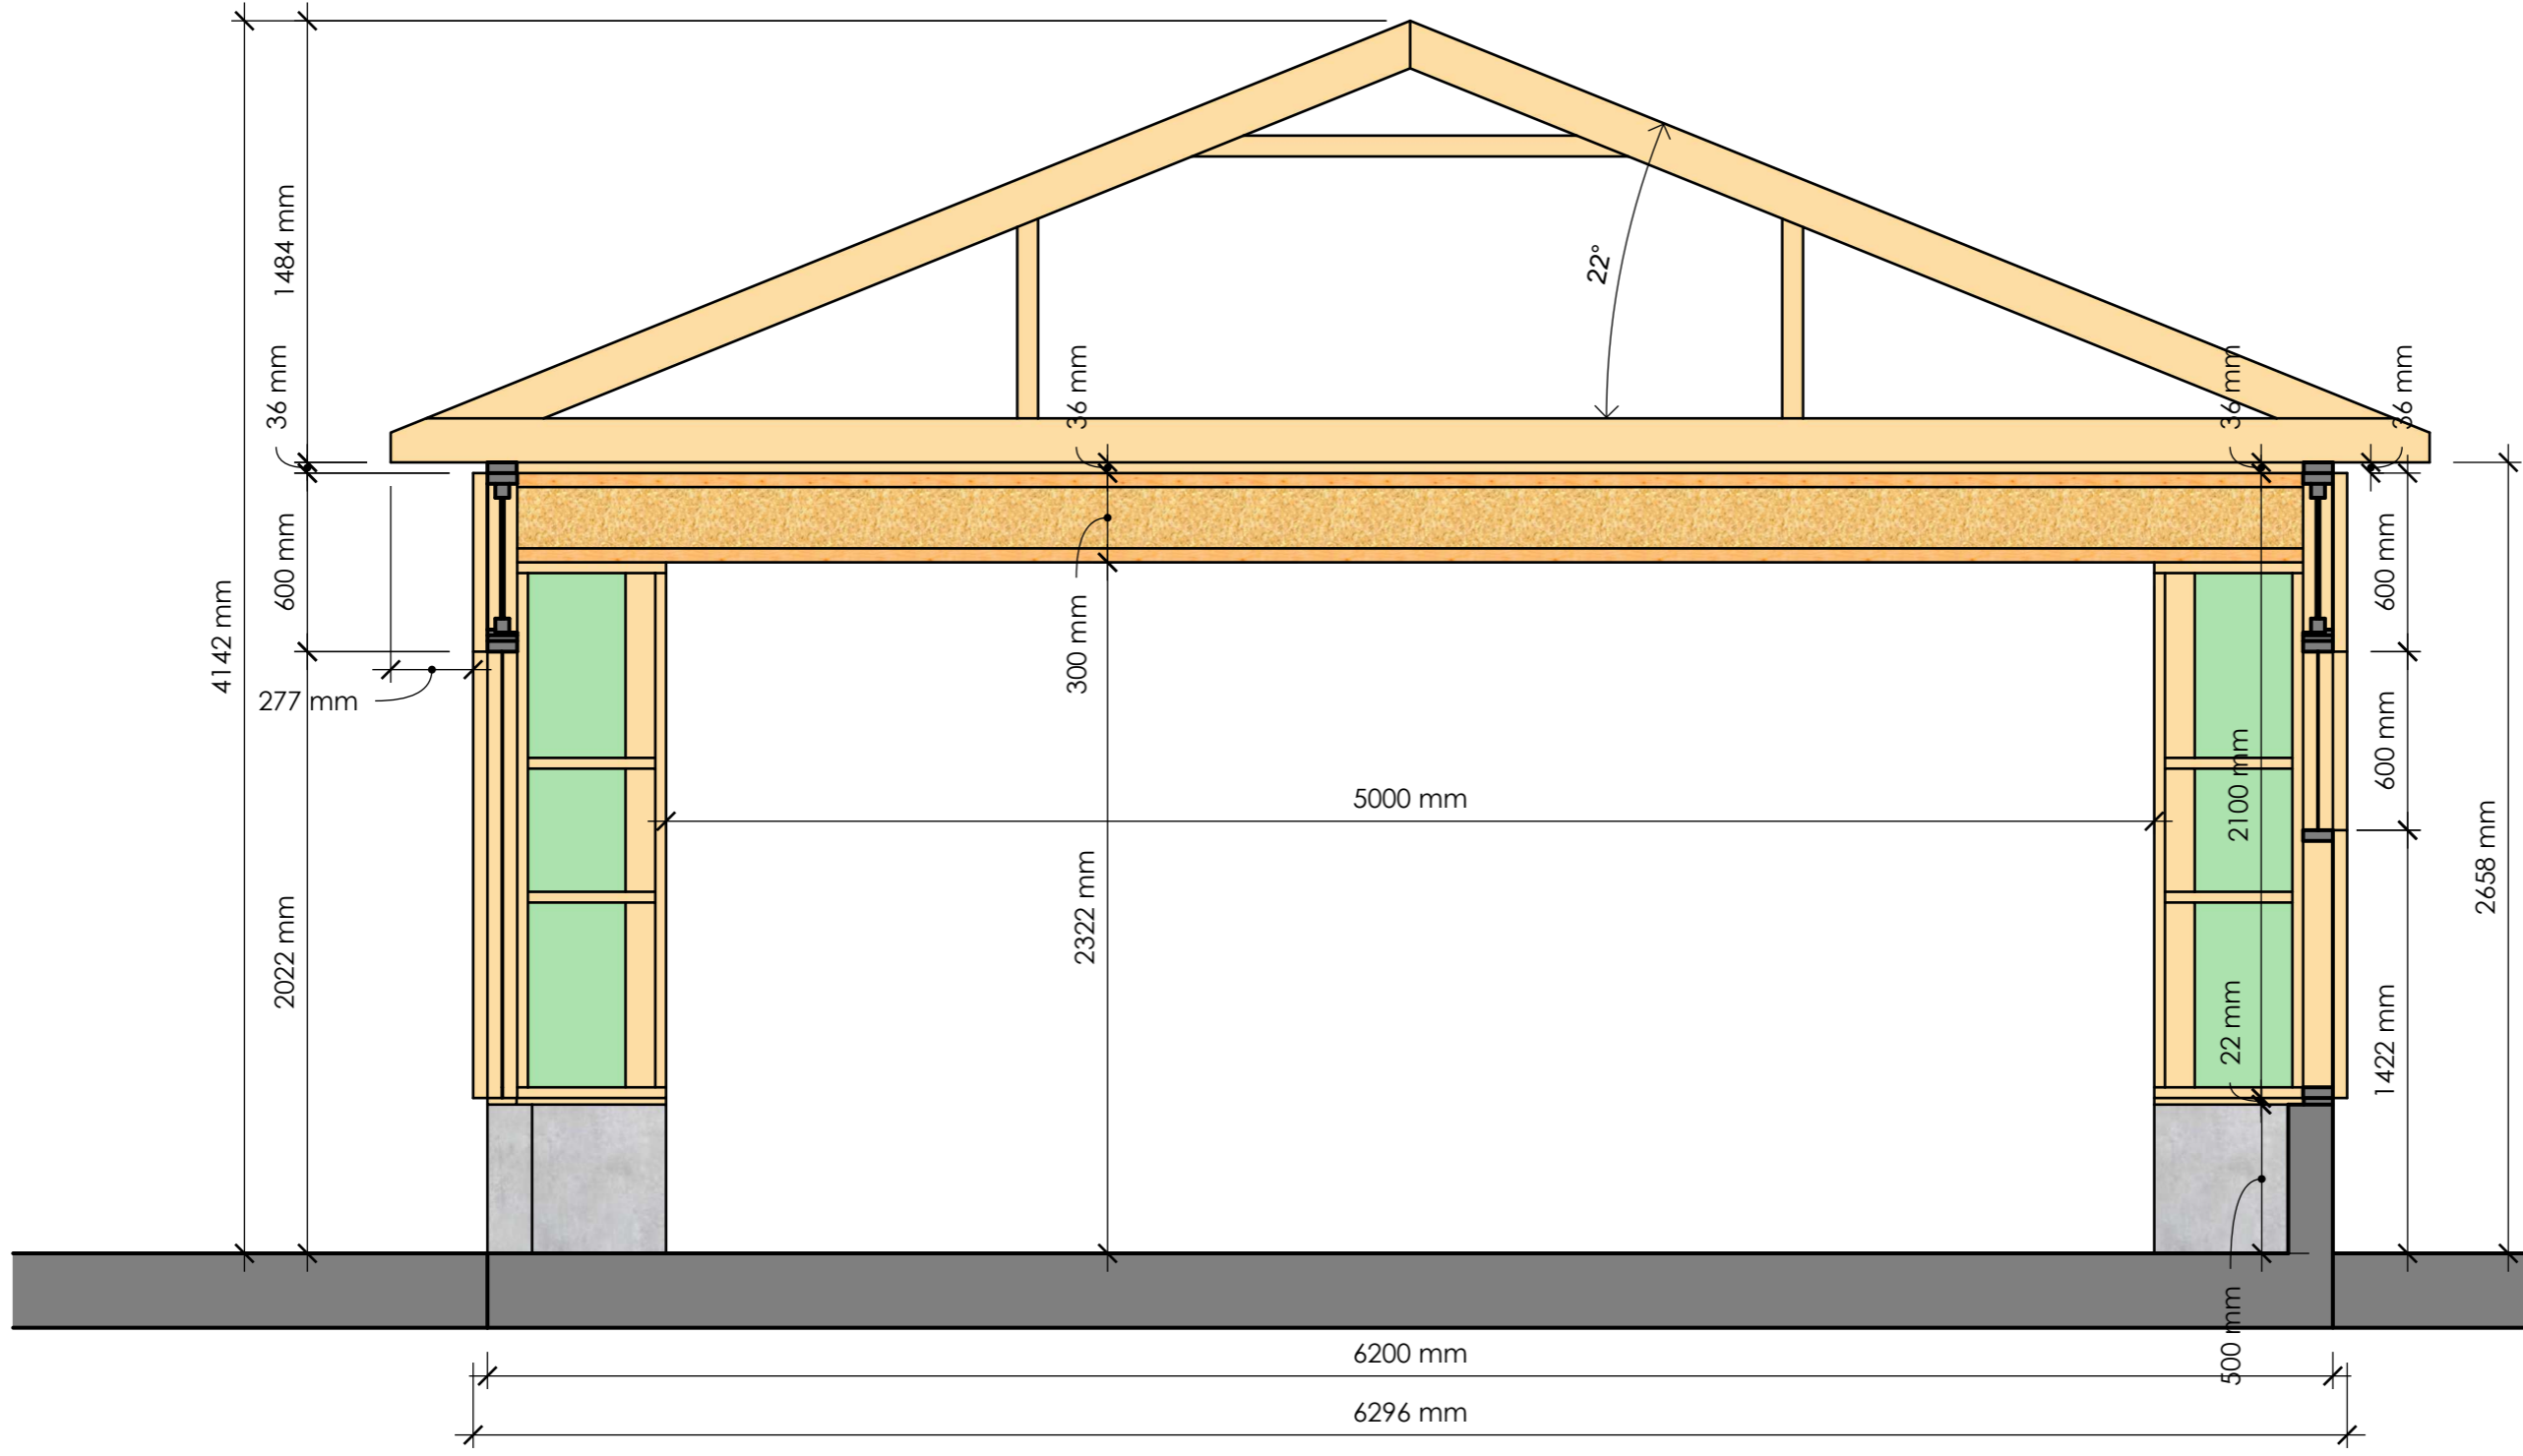

CLIENT
EON Element

ISSUE
2022-10-18
RE-ISSUE

PROJECT NO.
PROJECT
Grarasje
6200x6200mm

DRAWN BY
T. Sch.
DESCRIPTION
Snitt C - C

a

4