

CLIENT  
EON Element

PROJECT  
Grarasje  
6200x6200mm

PROJECT NO.



ISSUE  
2022-10-18

DRAWN BY  
T. Sch.


DESCRIPTION  
3D







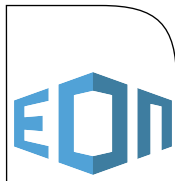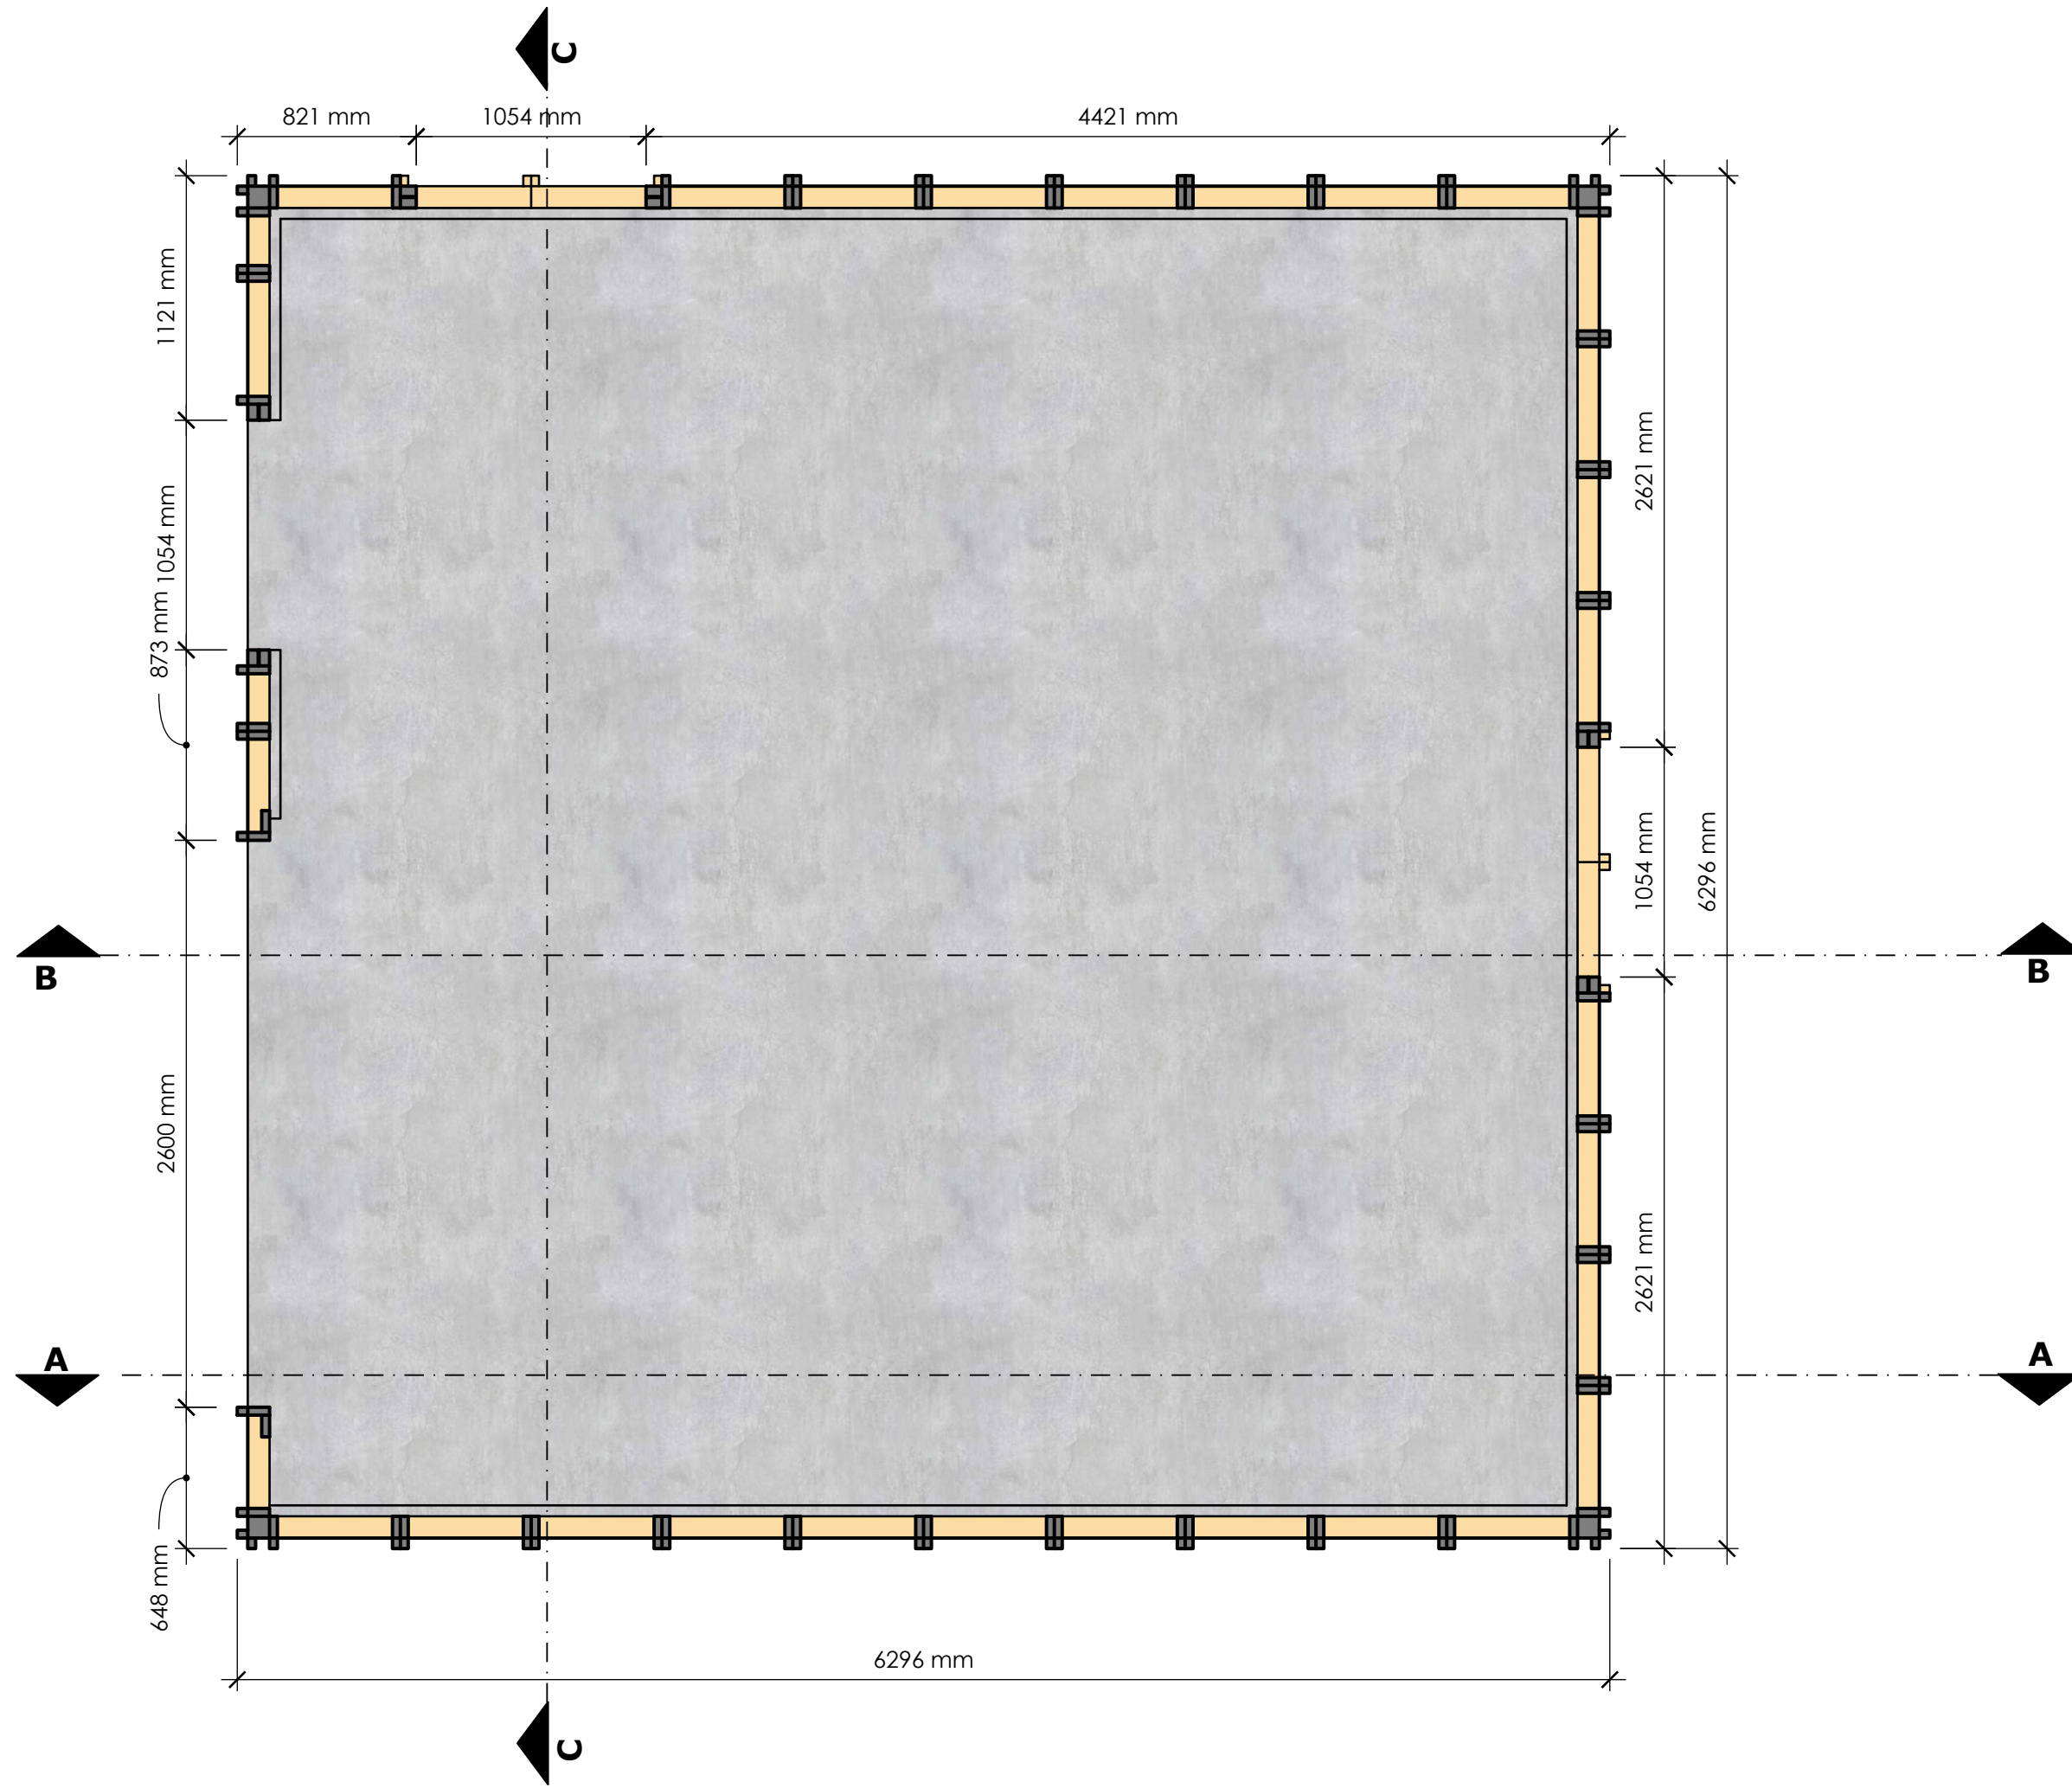

DRAWN BY T. Sch.	PROJECT NO. Grarasje 6200x6200mm	CLIENT EON Element
		ISSUE 2022-10-18 RE-ISSUE
DESCRIPTION Plantegning		

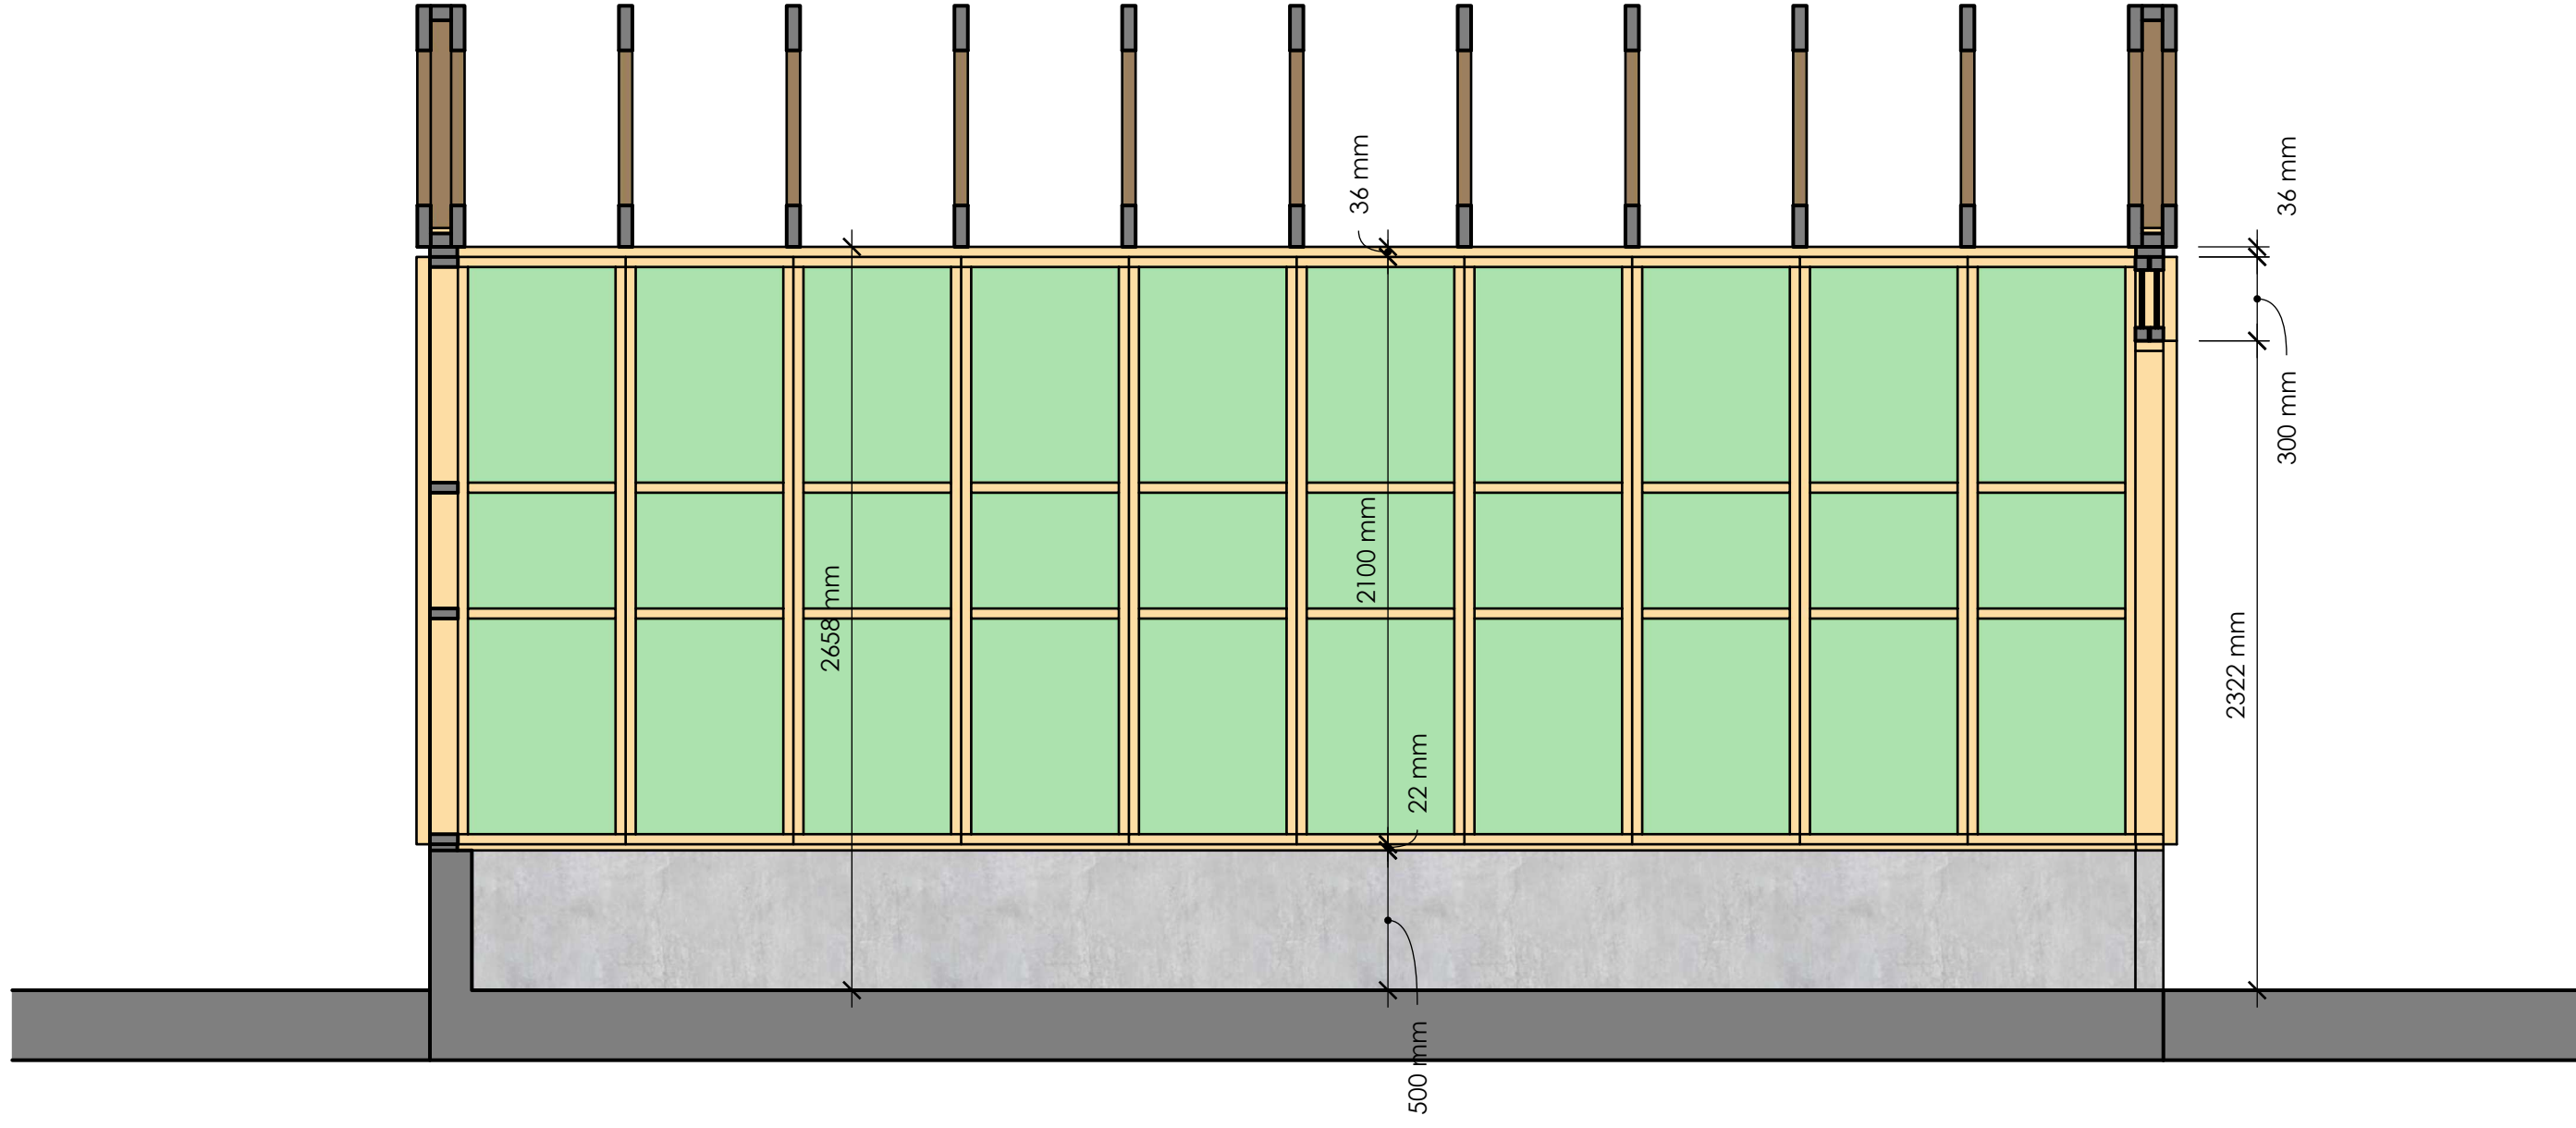

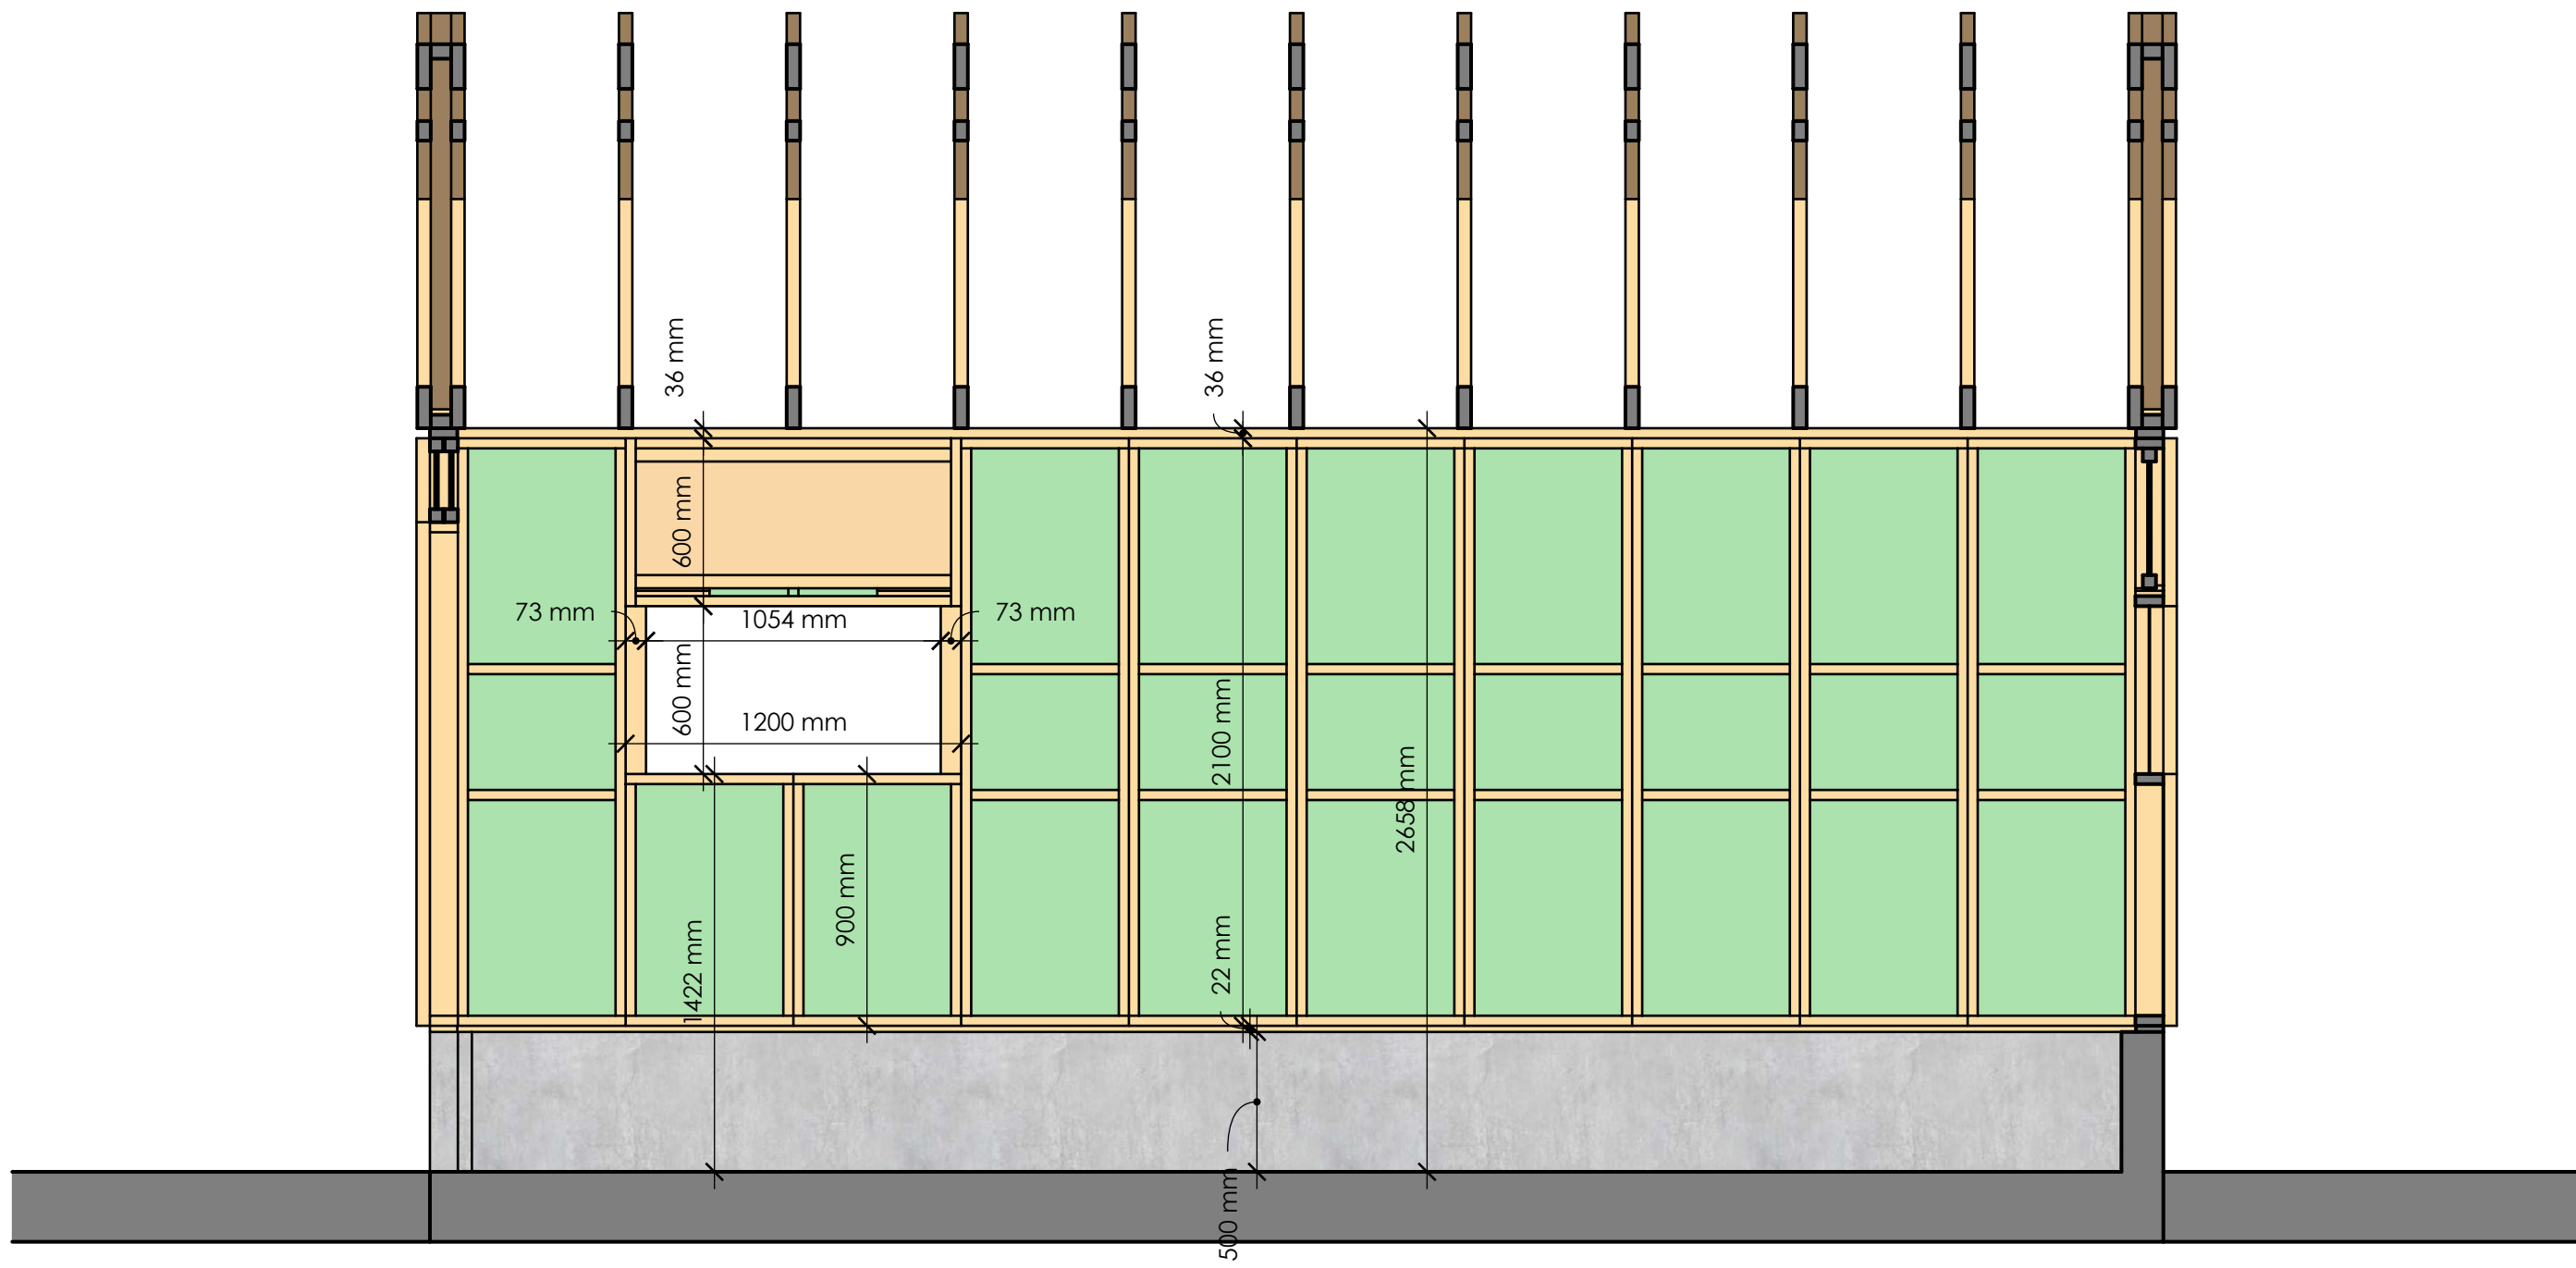

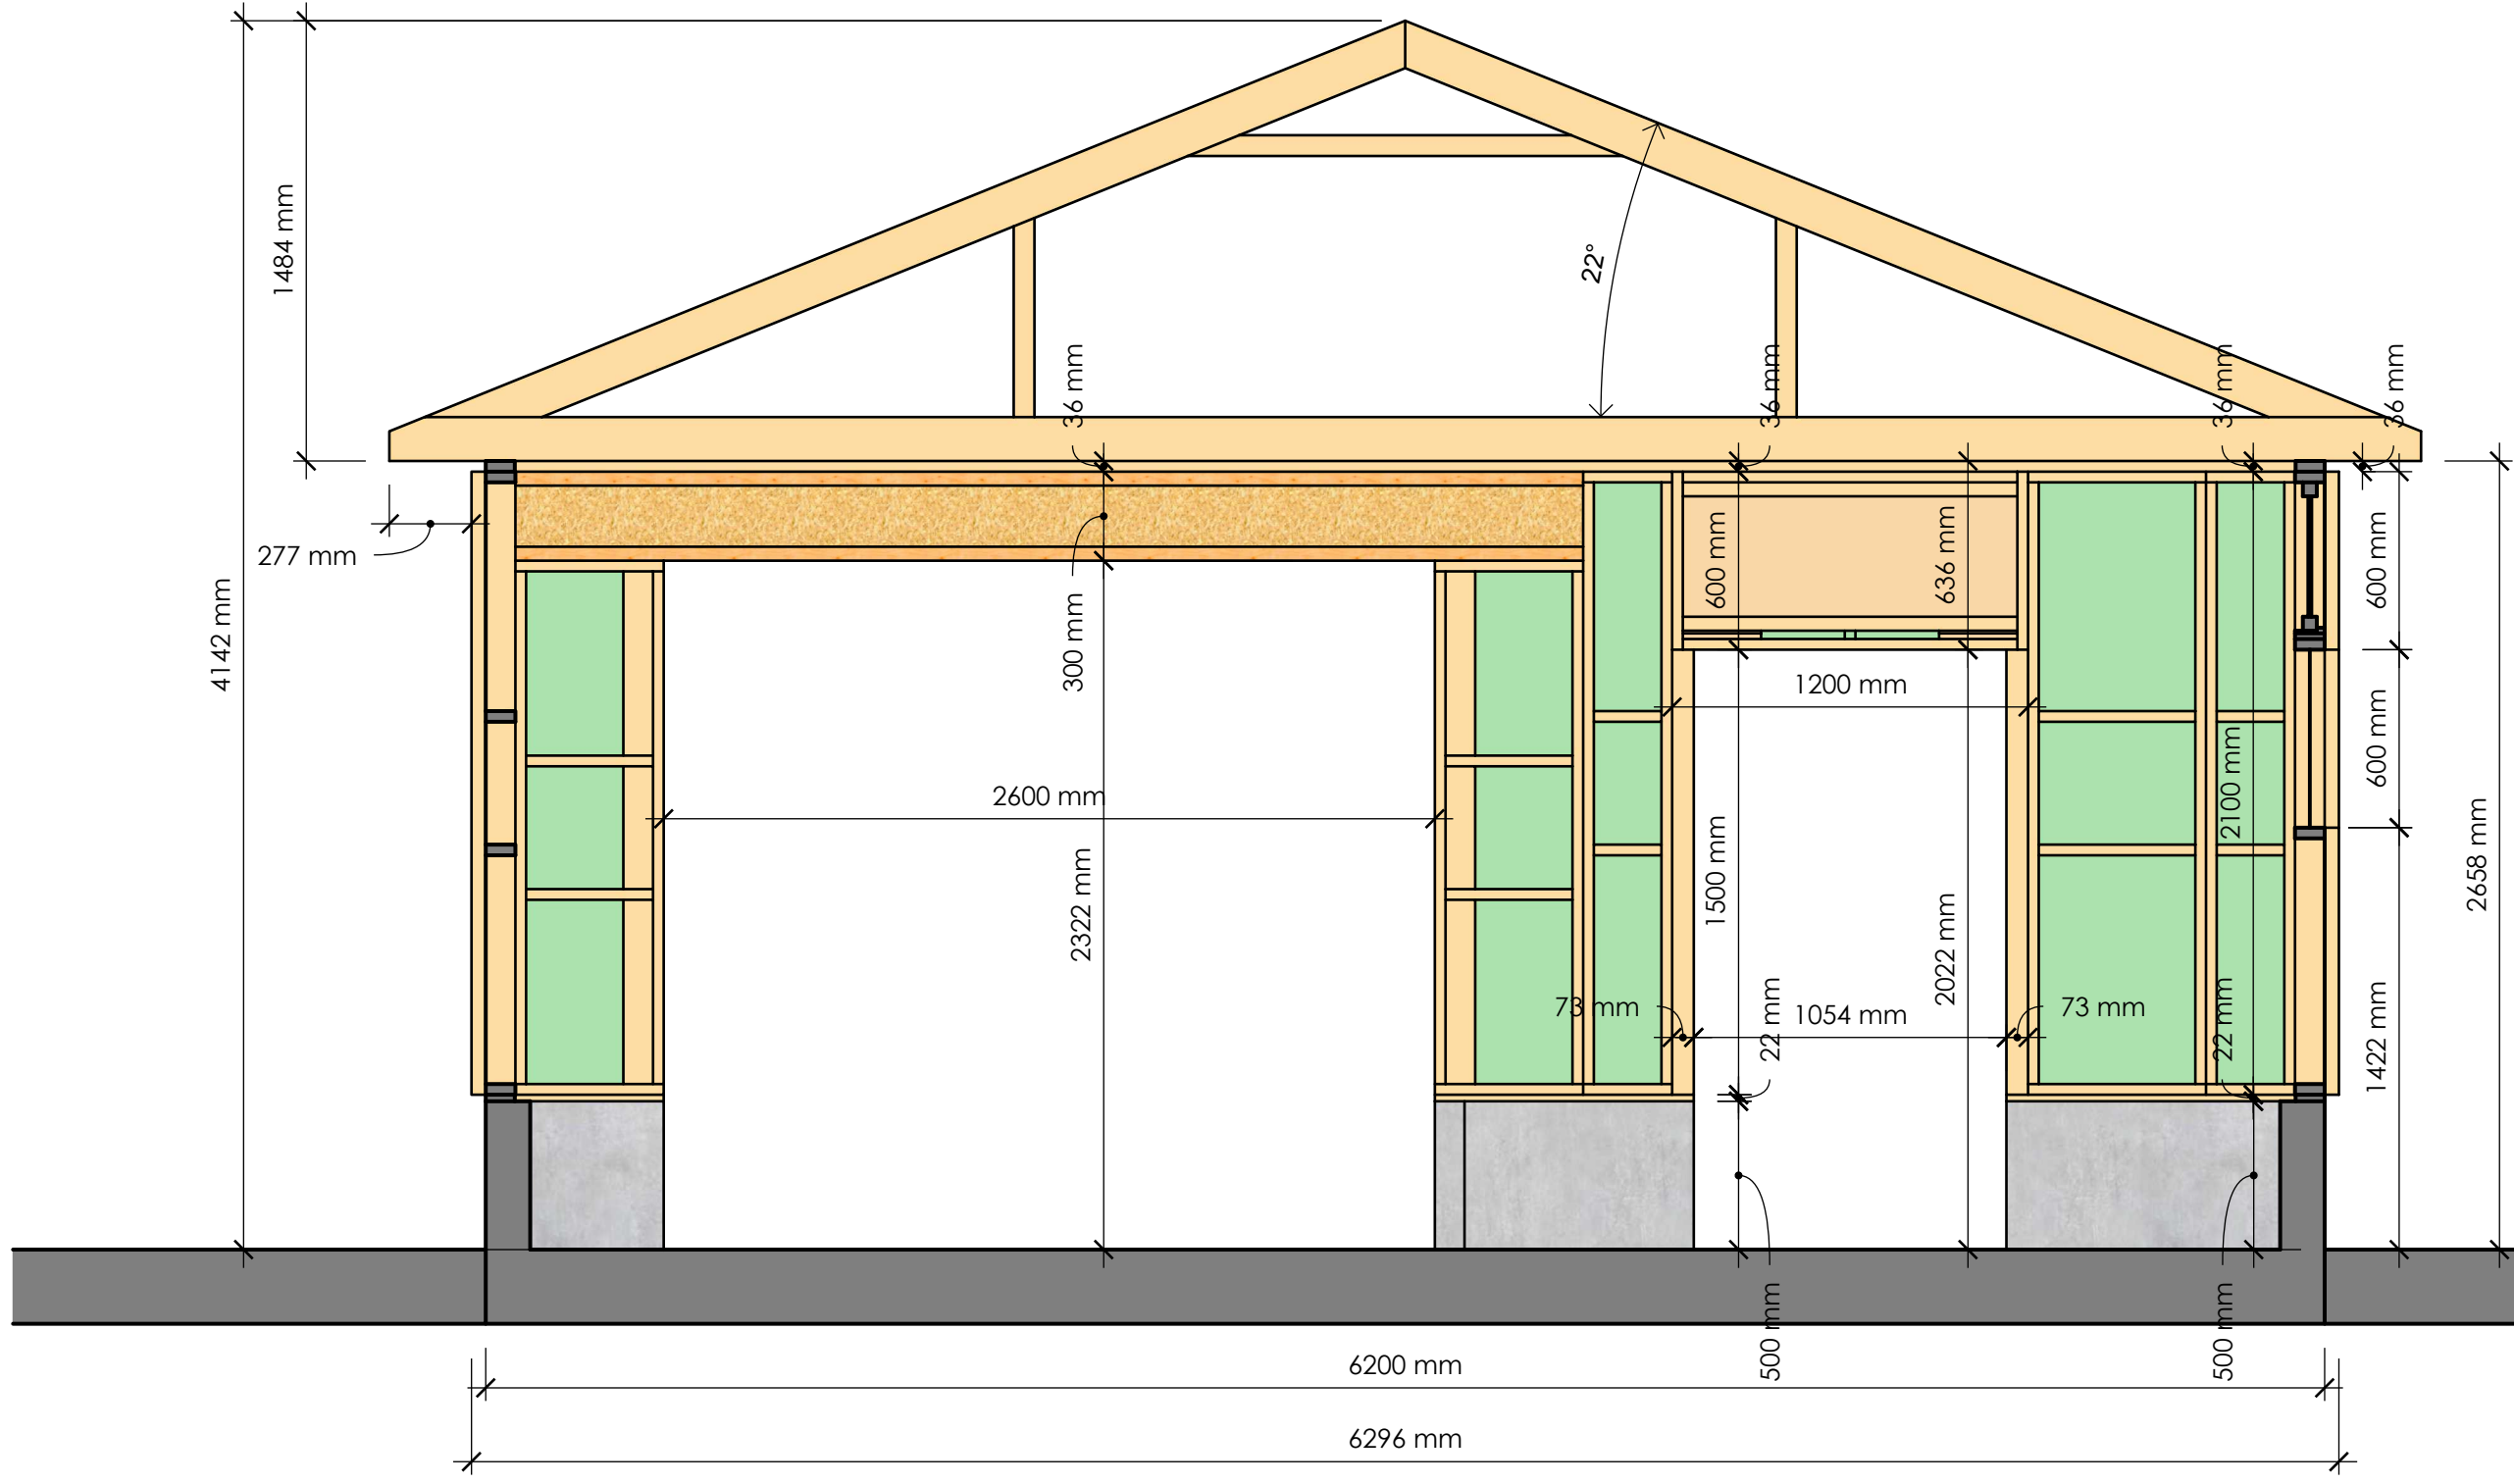

DRAWN BY  
T. Sch.  
DESCRIPTION  
Snitt C - C

PROJECT NO.  
PROJECT  
Grarasje  
6200x6200mm

ISSUE  
2022-10-18  
RE-ISSUE

CLIENT  
EON Element