

CLIENT  
EON Element

PROJECT  
Grarasje  
6200x7400mm  
fr. front søyle



PROJECT NO.

ISSUE  
2022-11-24

DRAWN BY  
T. Sch.

DESCRIPTION  
3D



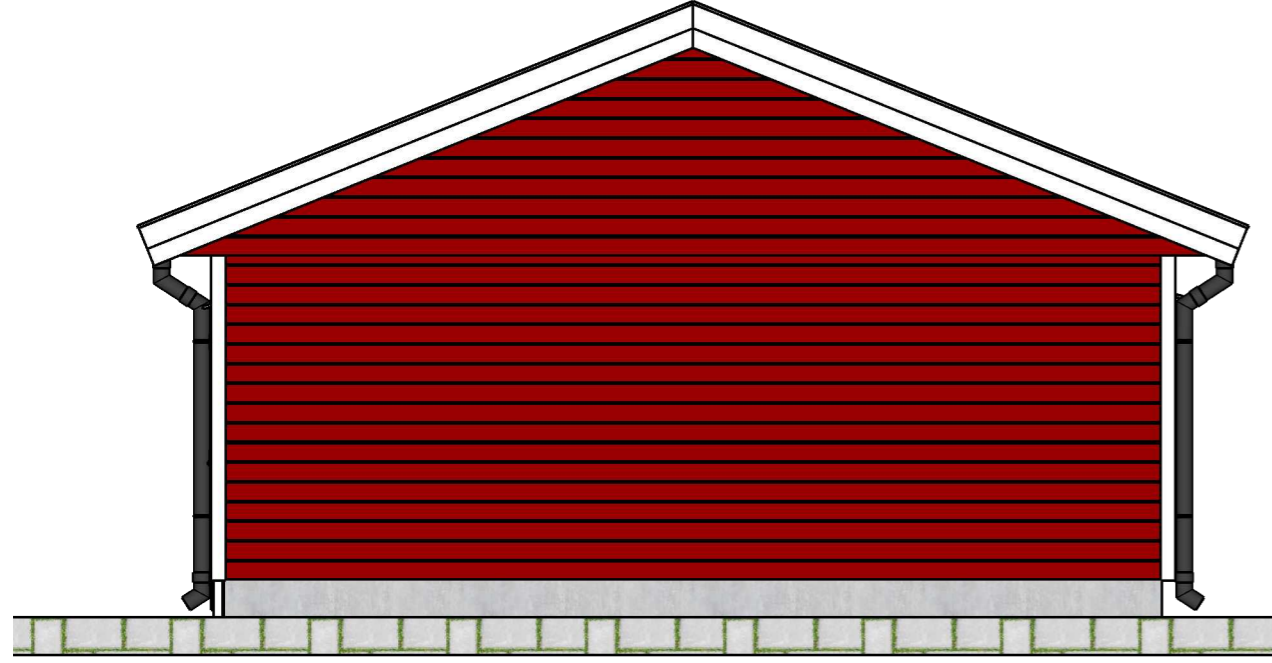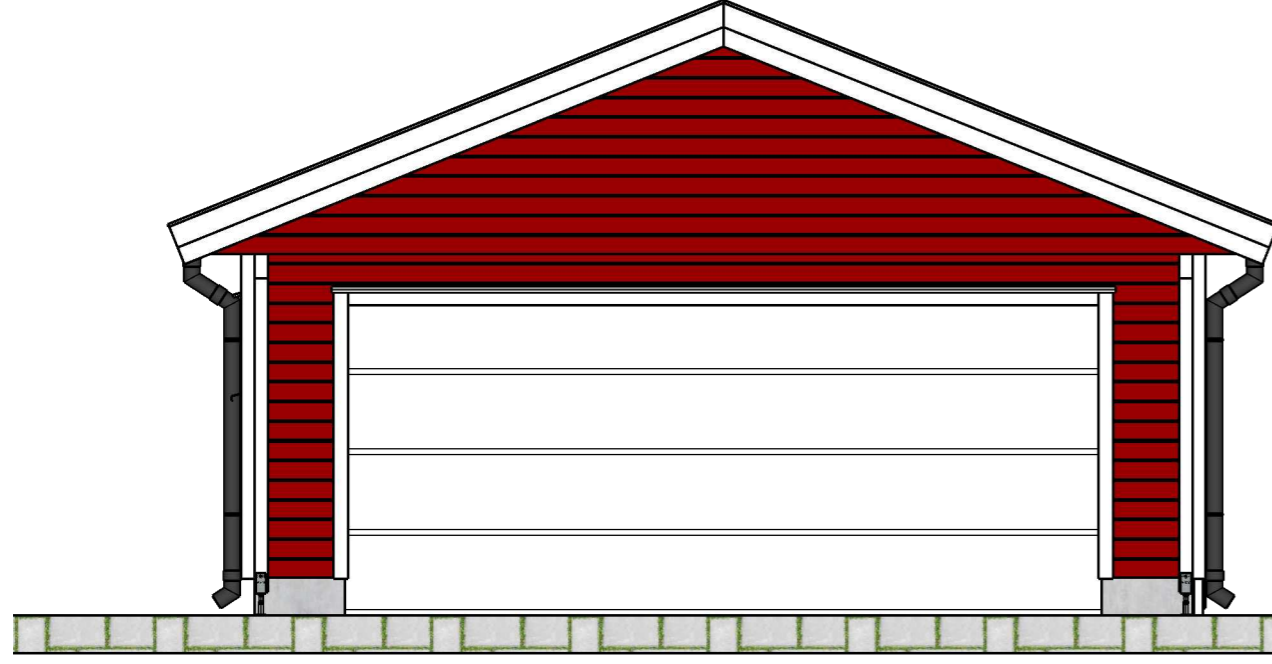


CLIENT  
EON Element

ISSUE  
2022-11-24  
RE-ISSUE

PROJECT NO.  
PROJECT  
Grarasje  
6200x7400mm  
fr. front-søyte

DRAWN BY  
T. Sch.  
DESCRIPTION  
Fasade

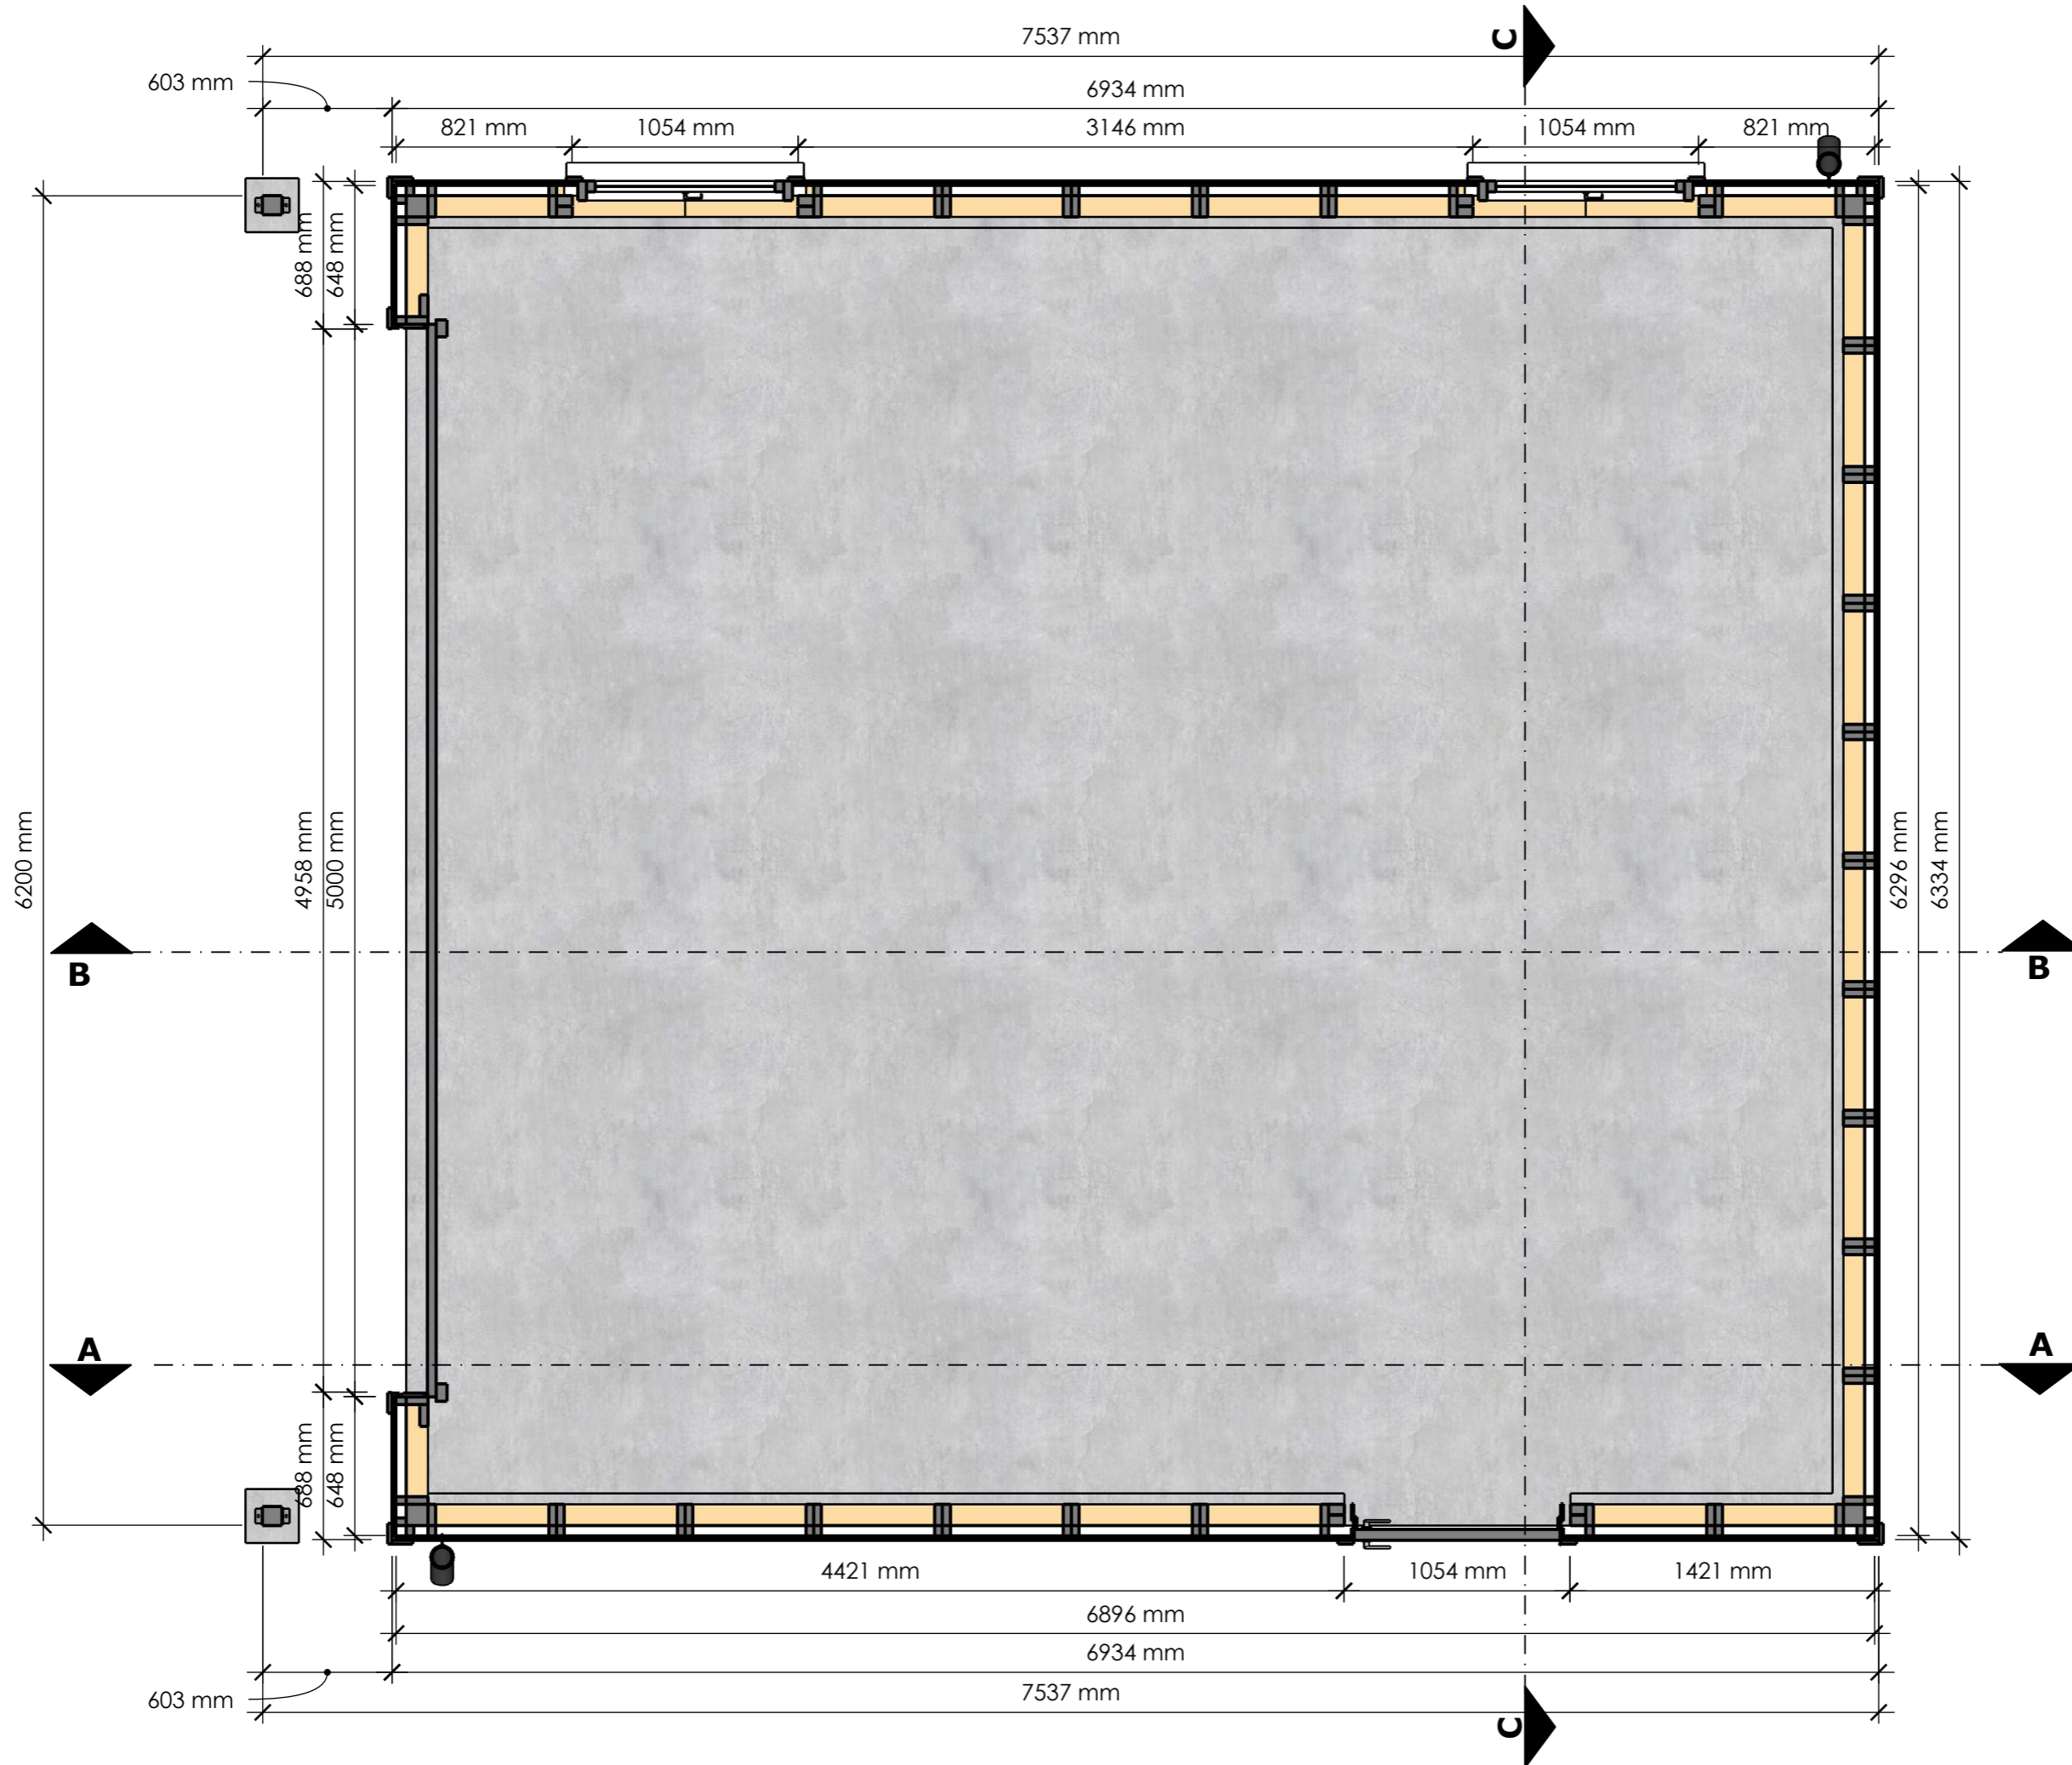



**EON**

CLIENT	EON Element
ISSUE	2022-11-24 RE-ISSUE
PROJECT NO.	PROJECT Grarasje 6200x7400mm fr. front-søyle
DRAWN BY	T. Sch.
DESCRIPTION	Plantegning

**a**

**1**

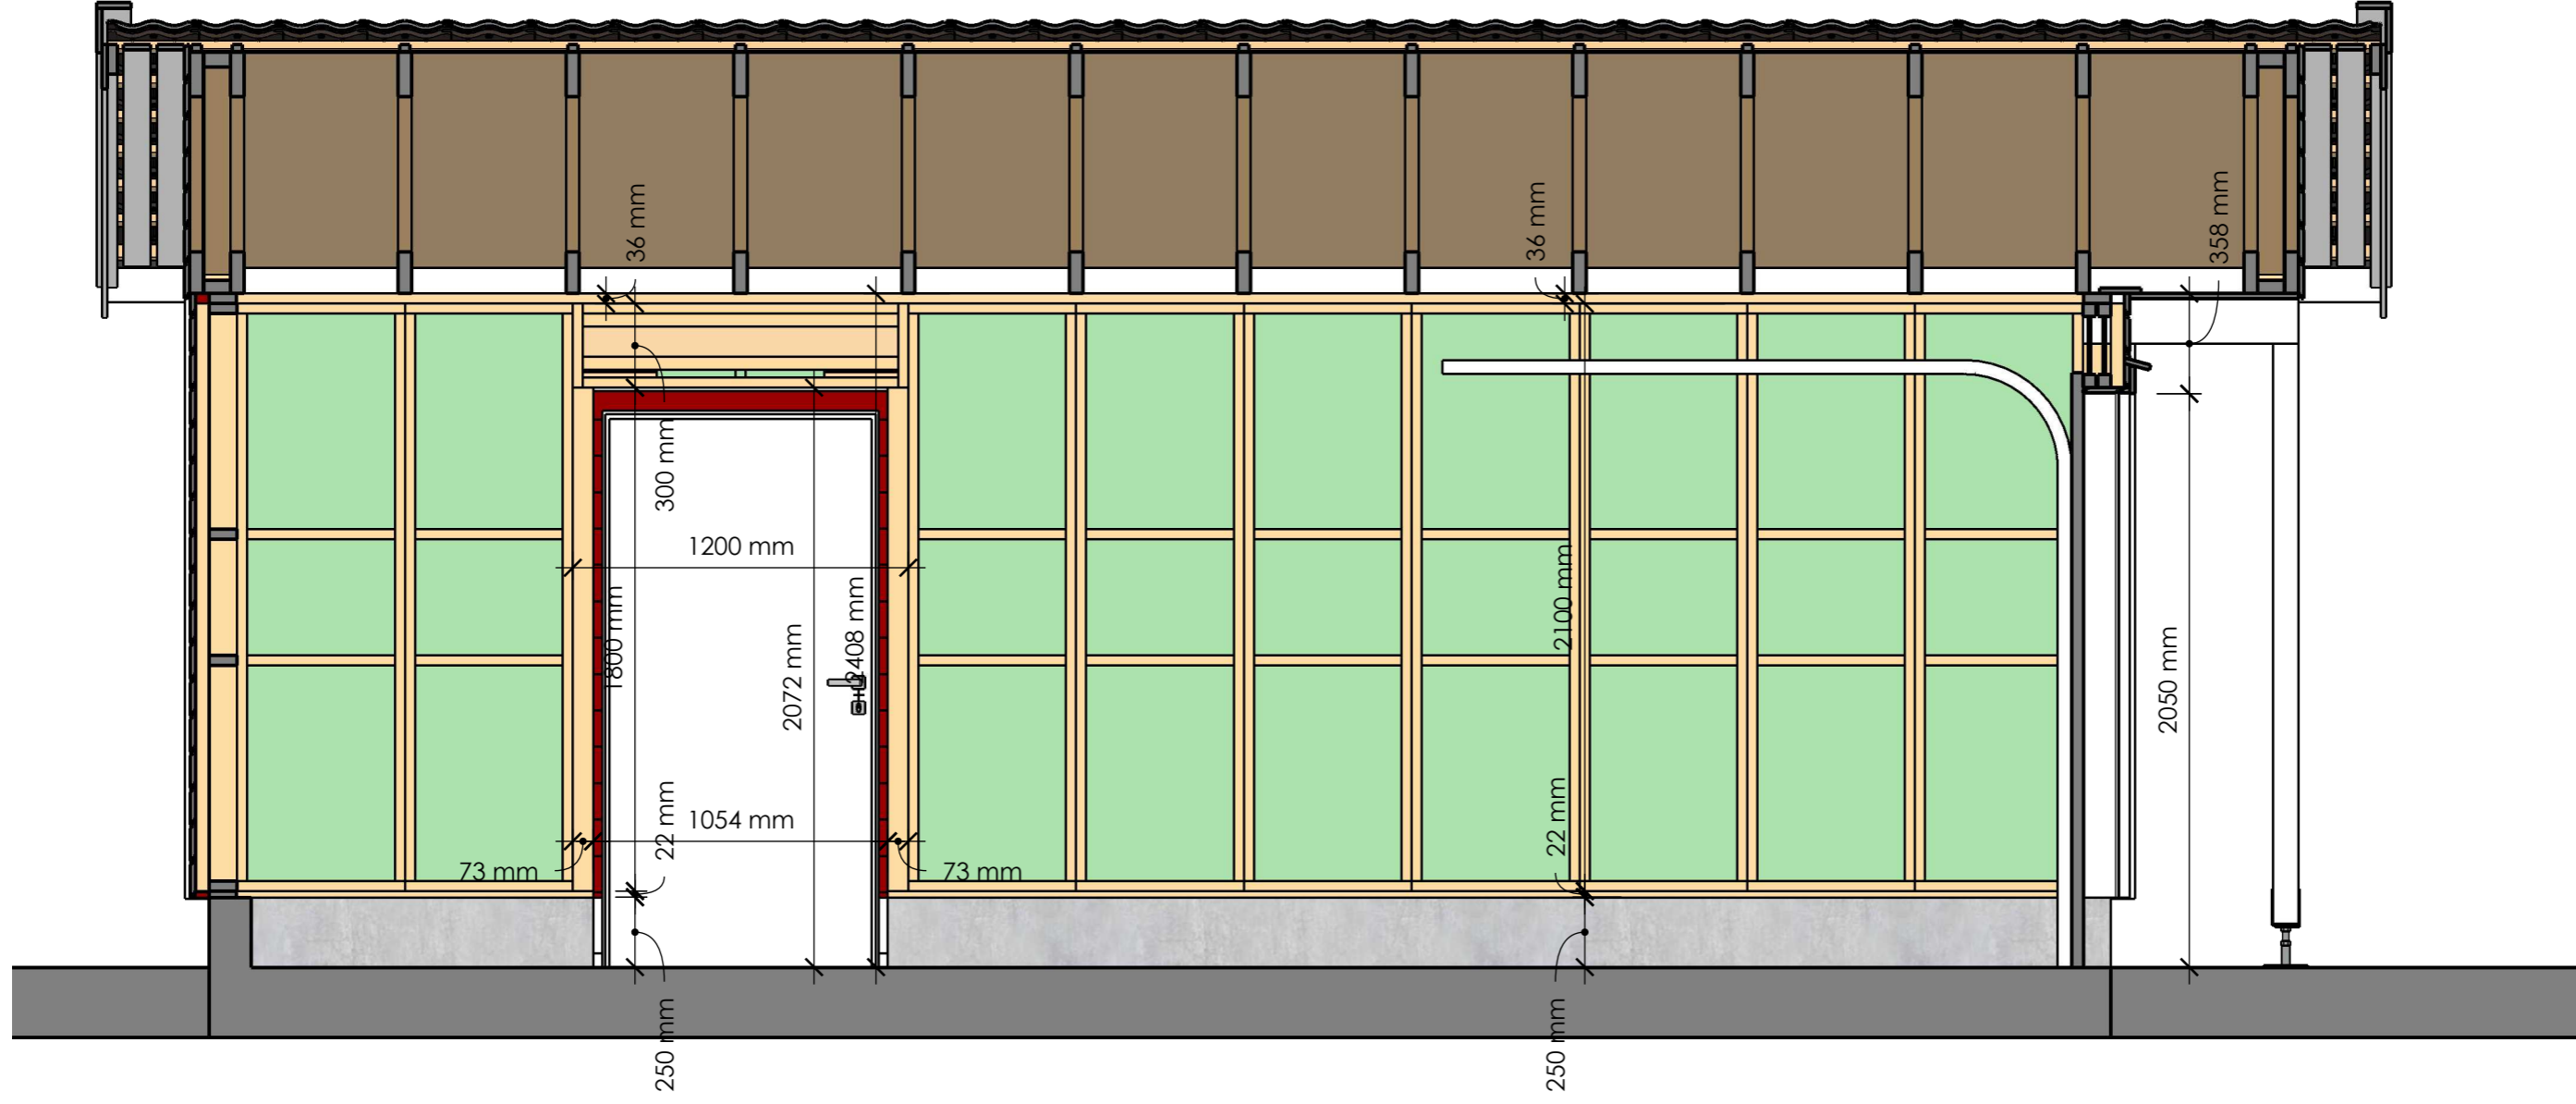

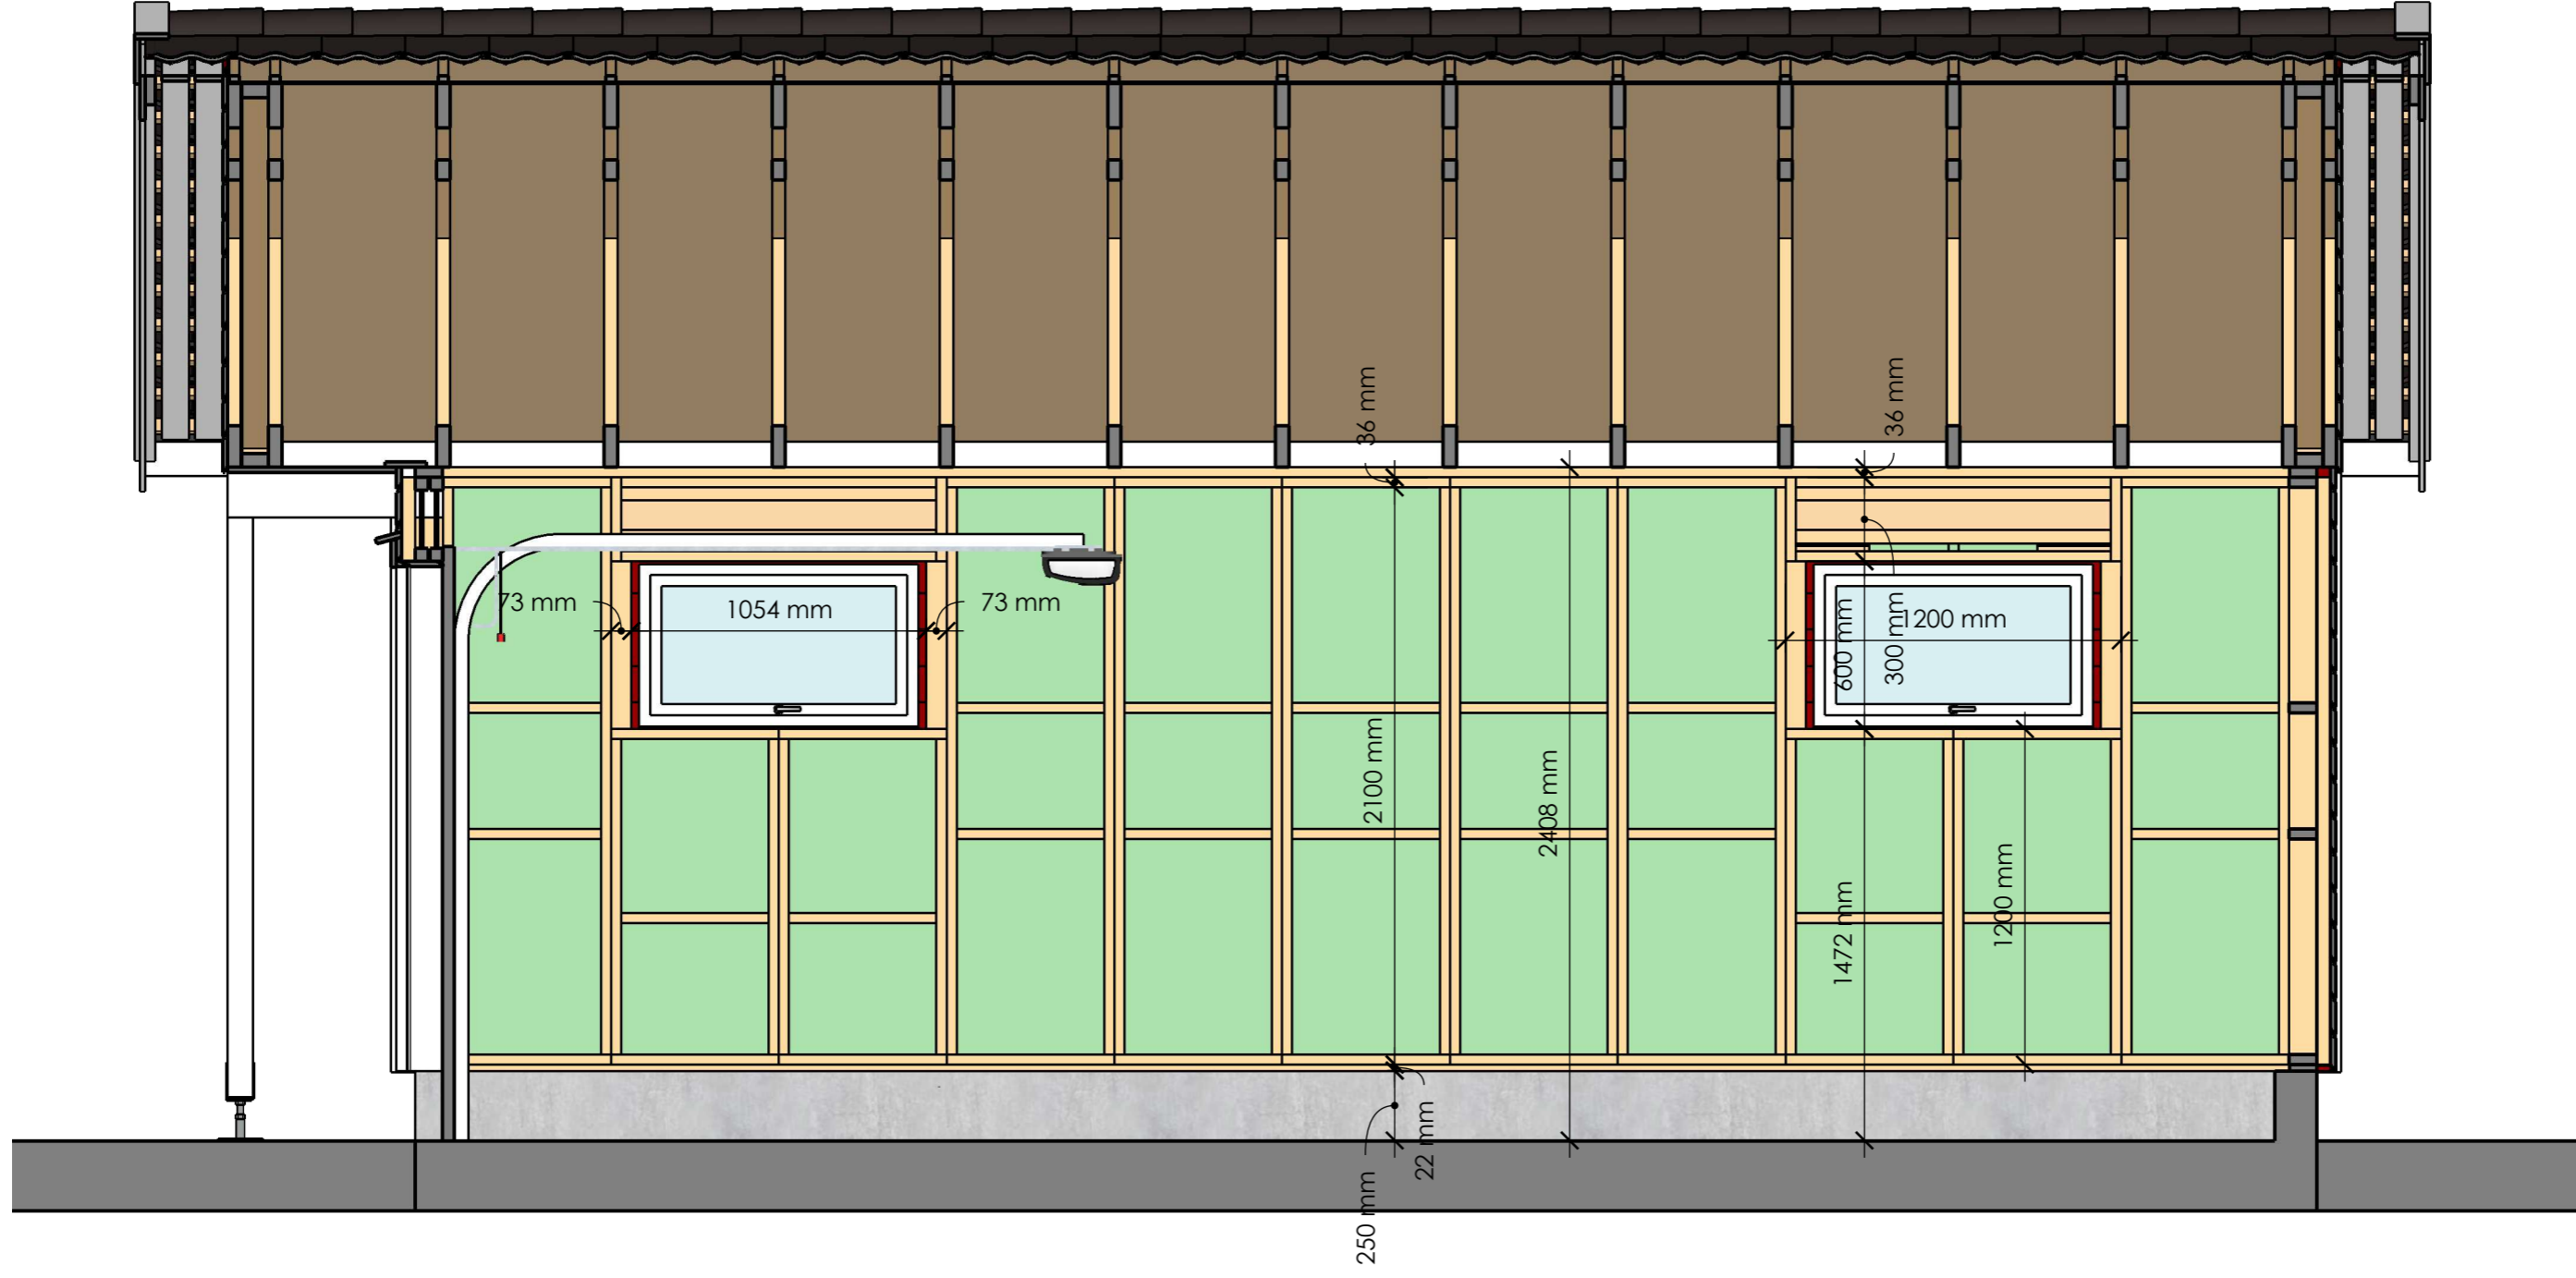



CLIENT  
EON Element

---

PROJECT NO.  
6200x7400mm  
fr.-front-søyle

ISSUE  
2022-11-24  
RE-ISSUE

PROJECT  
Grarasje

---



DRAWN BY  
T. Sch.

DESCRIPTION  
Snitt B - B

---



3

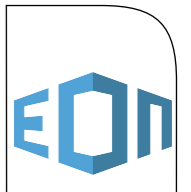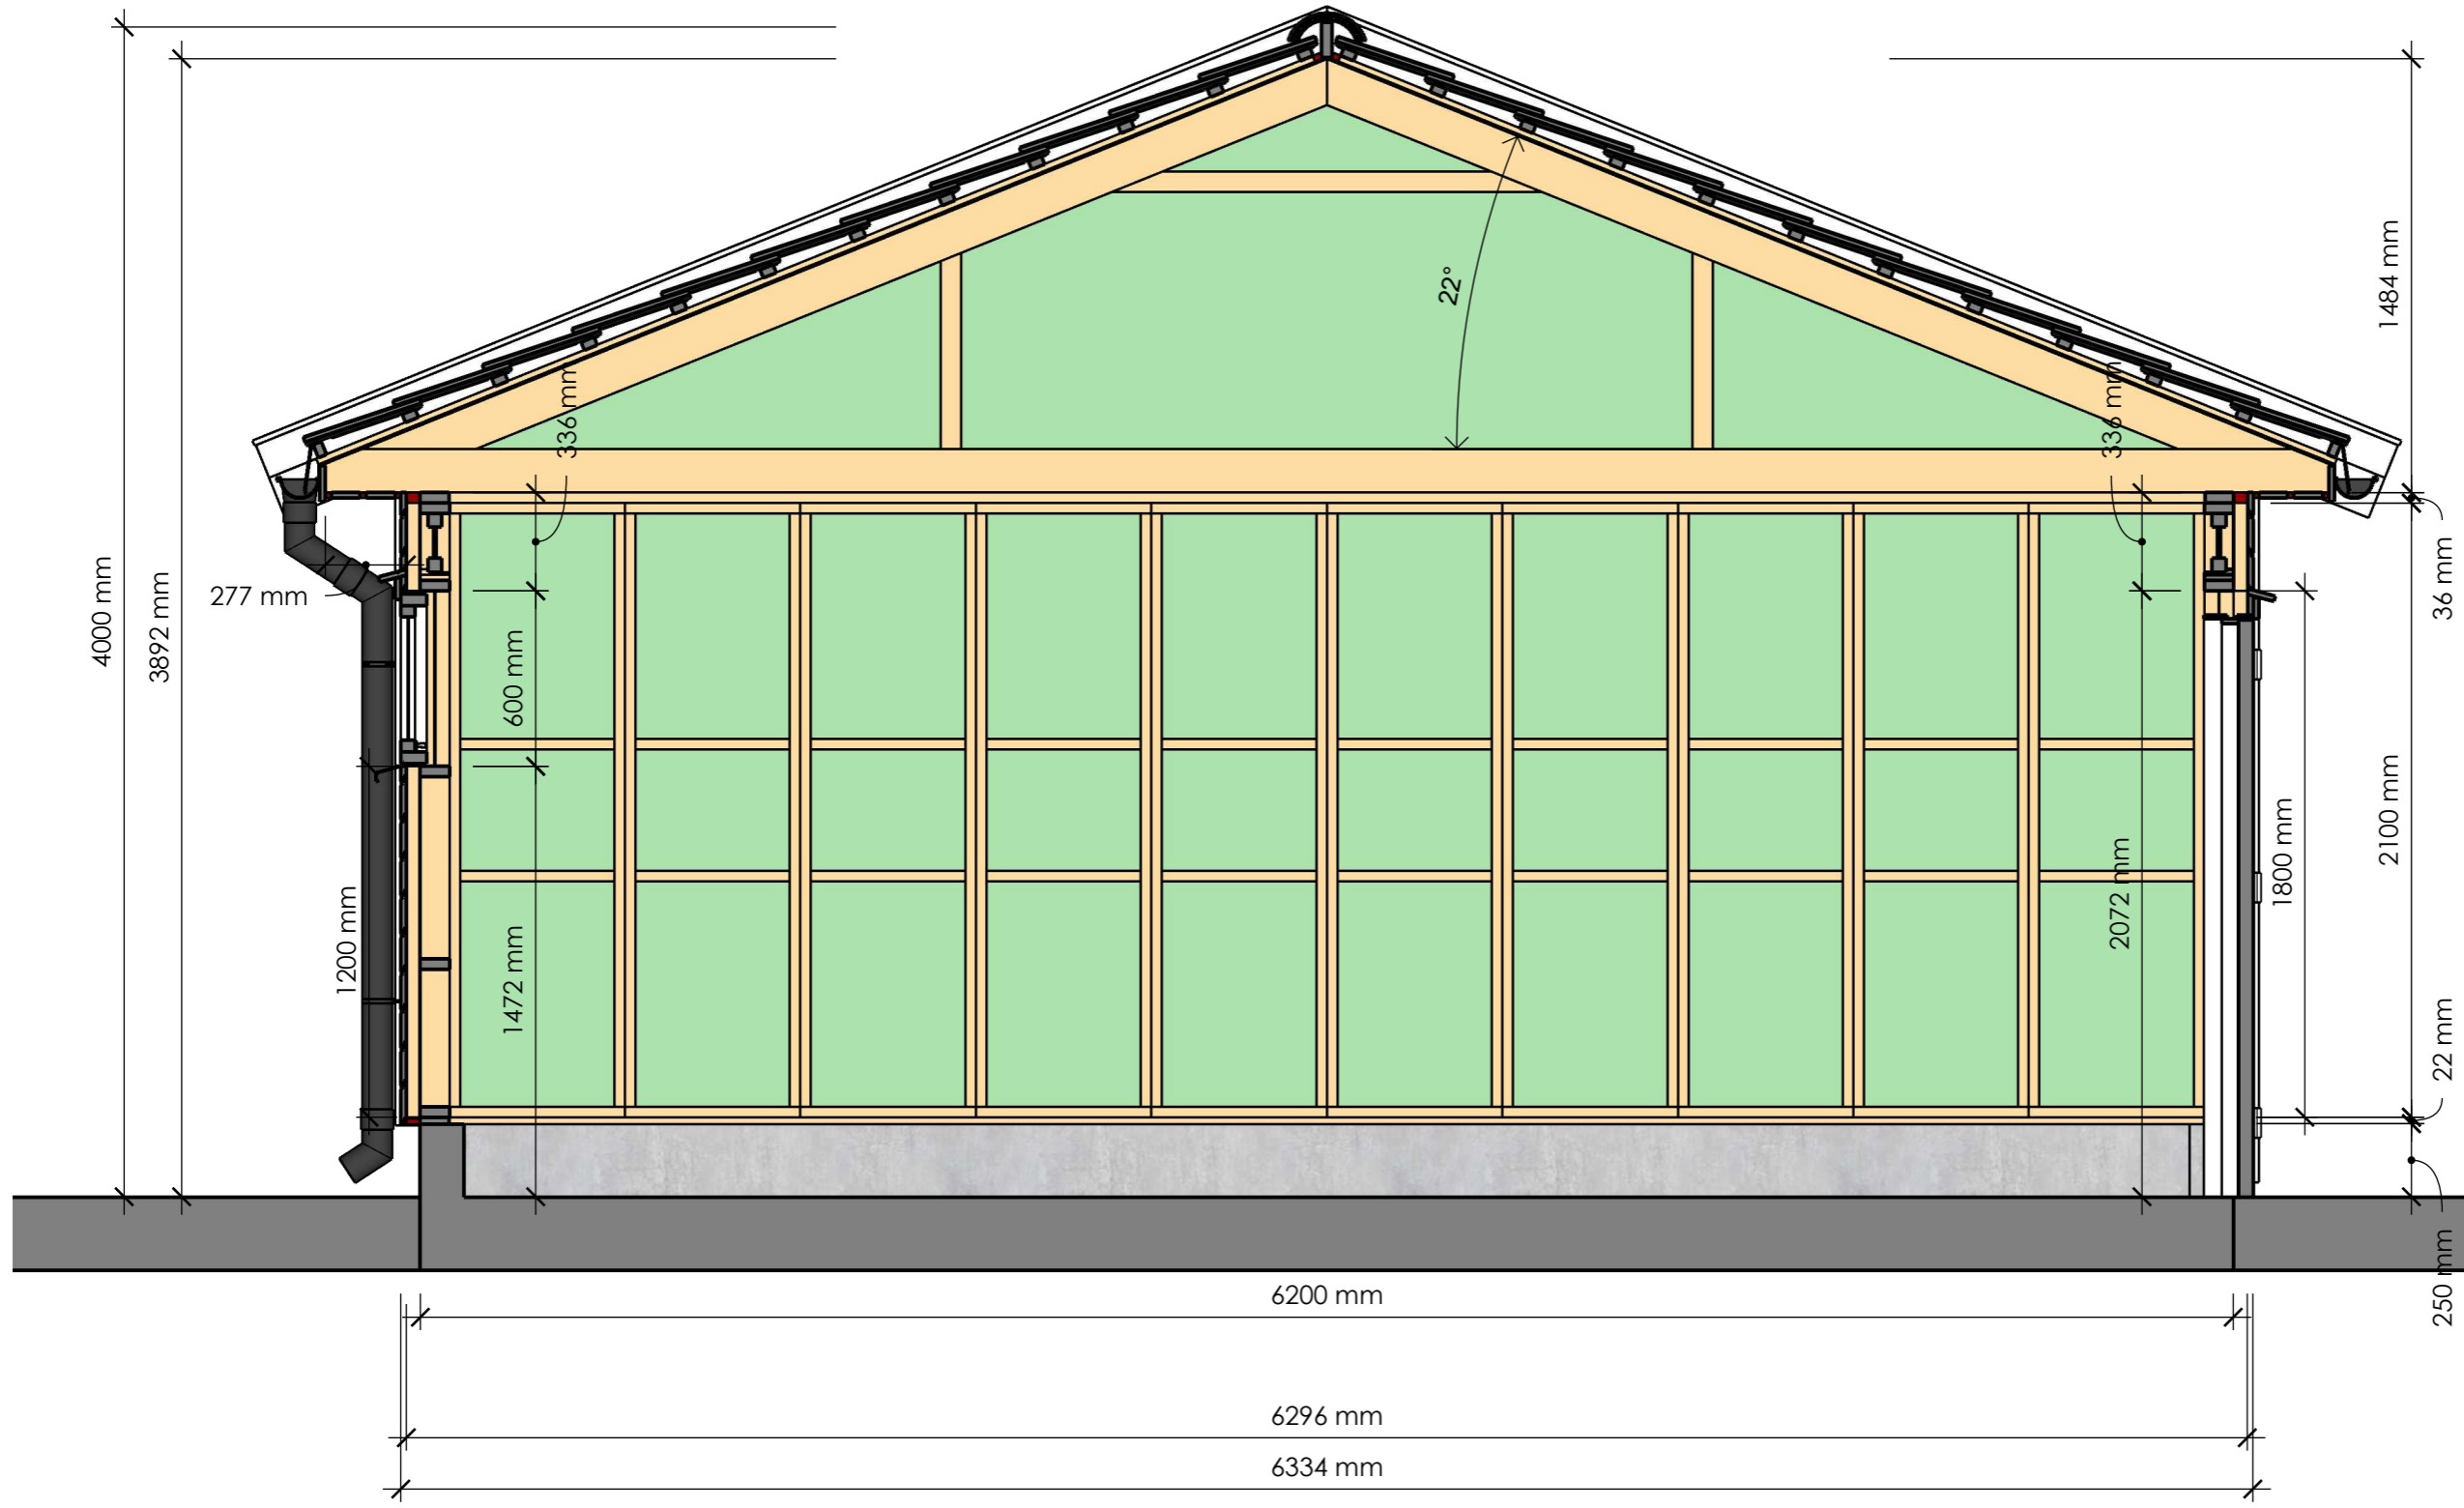

CLIENT  
EON Element


ISSUE  
2022-11-24  
RE-ISSUE

PROJECT NO.  
PROJECT  
Grarasje  
6200x7400mm  
fr. front-søyle

DRAWN BY  
T. Sch.  
DESCRIPTION  
Snitt C - C

Eksempel tegning til en garasje med en leddport og fremskutt front på søyle.

Utsparingen til døra forskyves med 600mm hvis det velges en annen plassering.

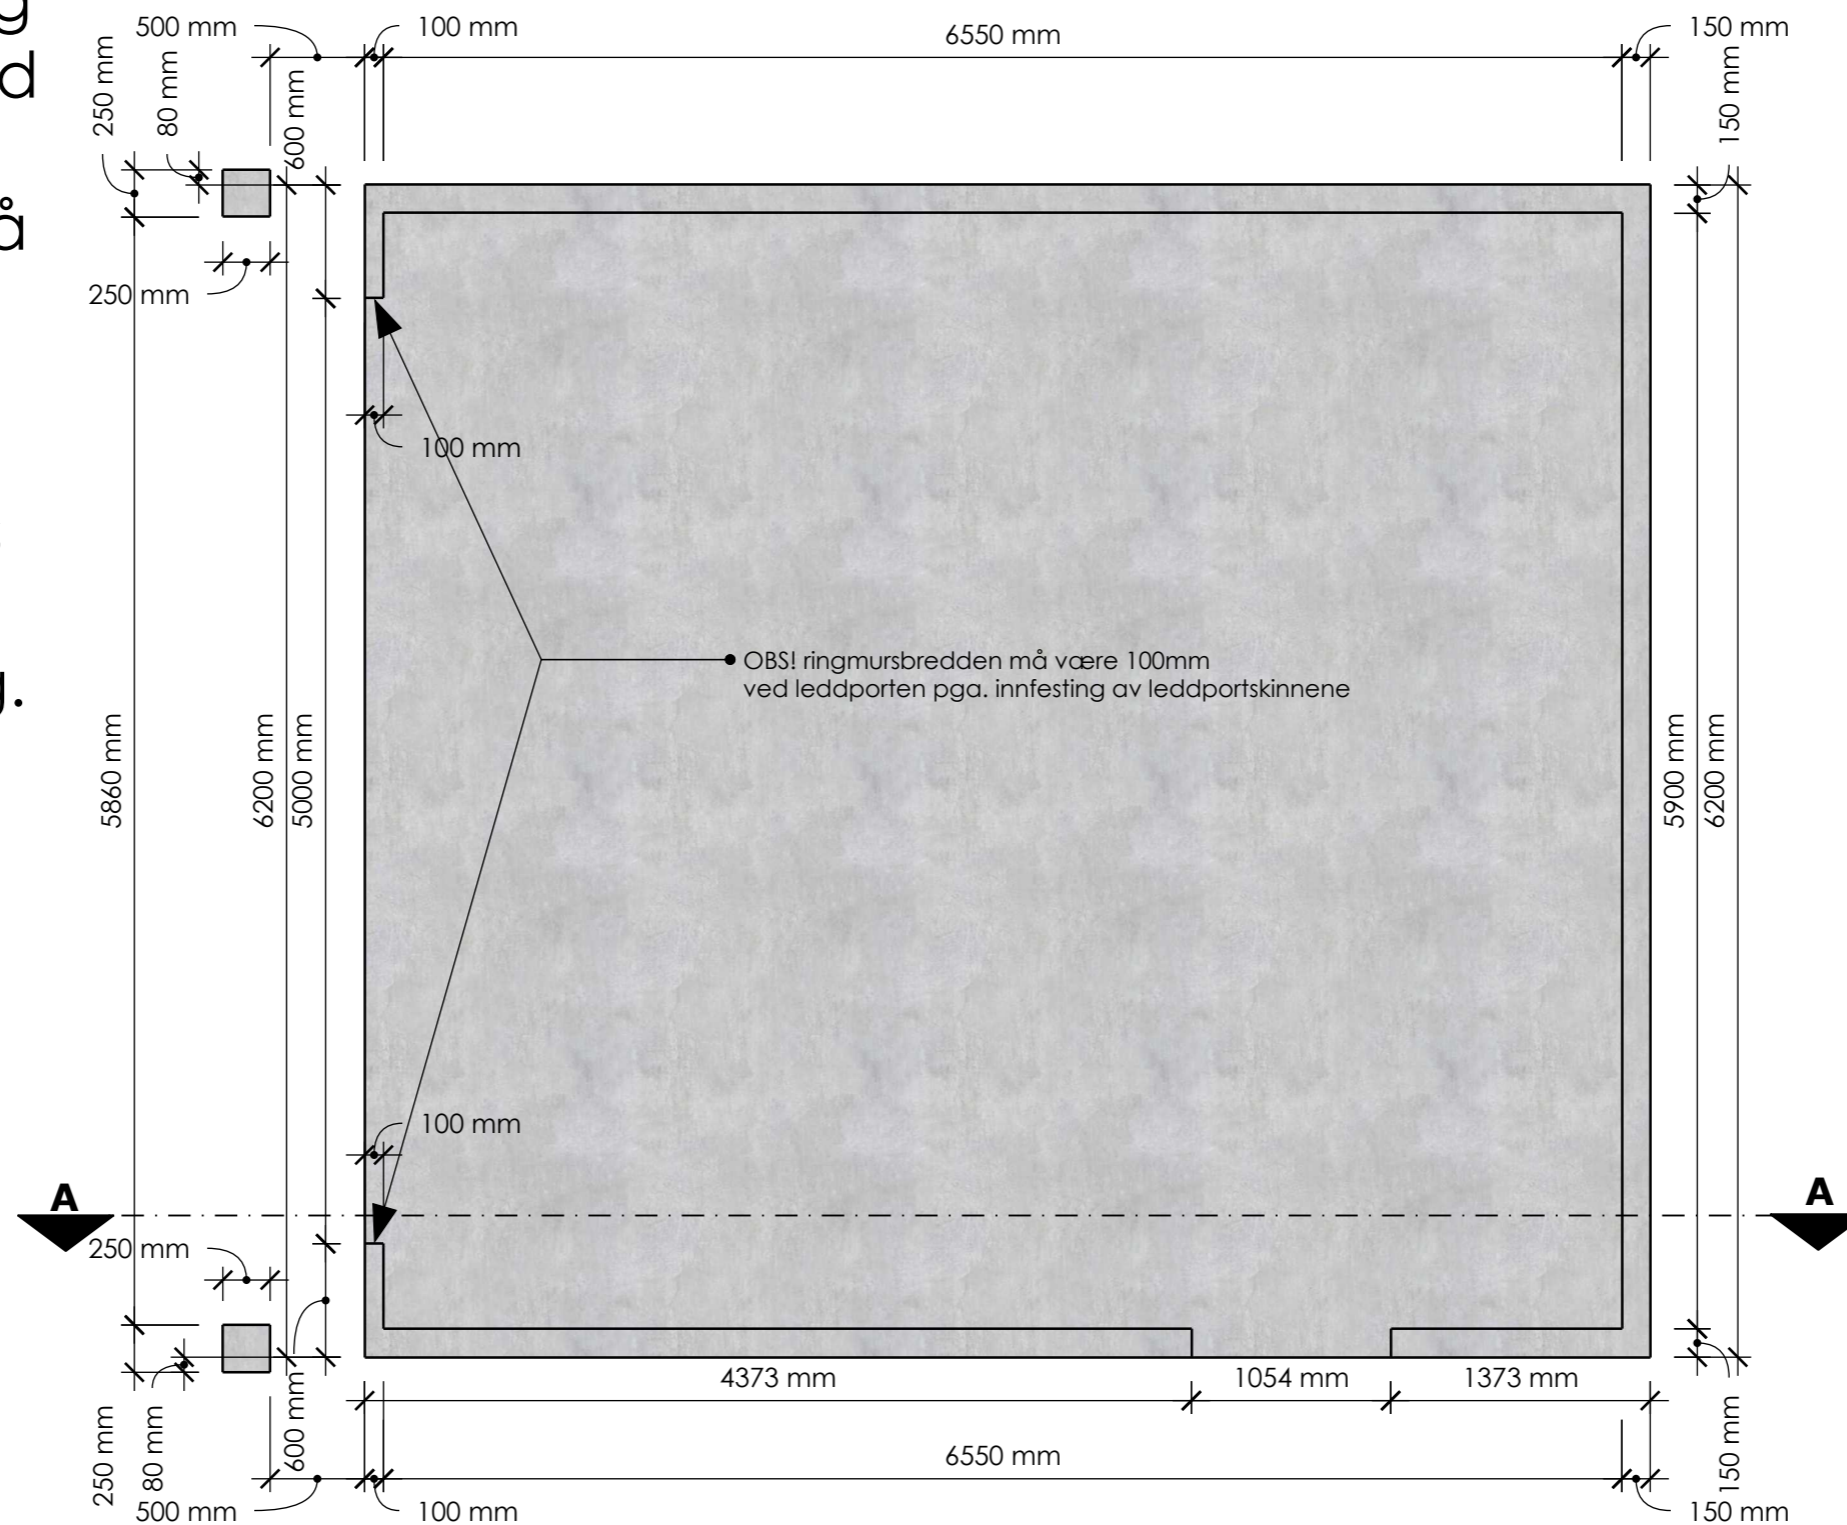

Snitt A - A

