

CLIENT  
EON Element

PROJECT  
Grarasje  
6200x7400mm  
en leddport



PROJECT NO.

ISSUE  
2022-11-14

DRAWN BY  
T. Sch.

DESCRIPTION  
3D



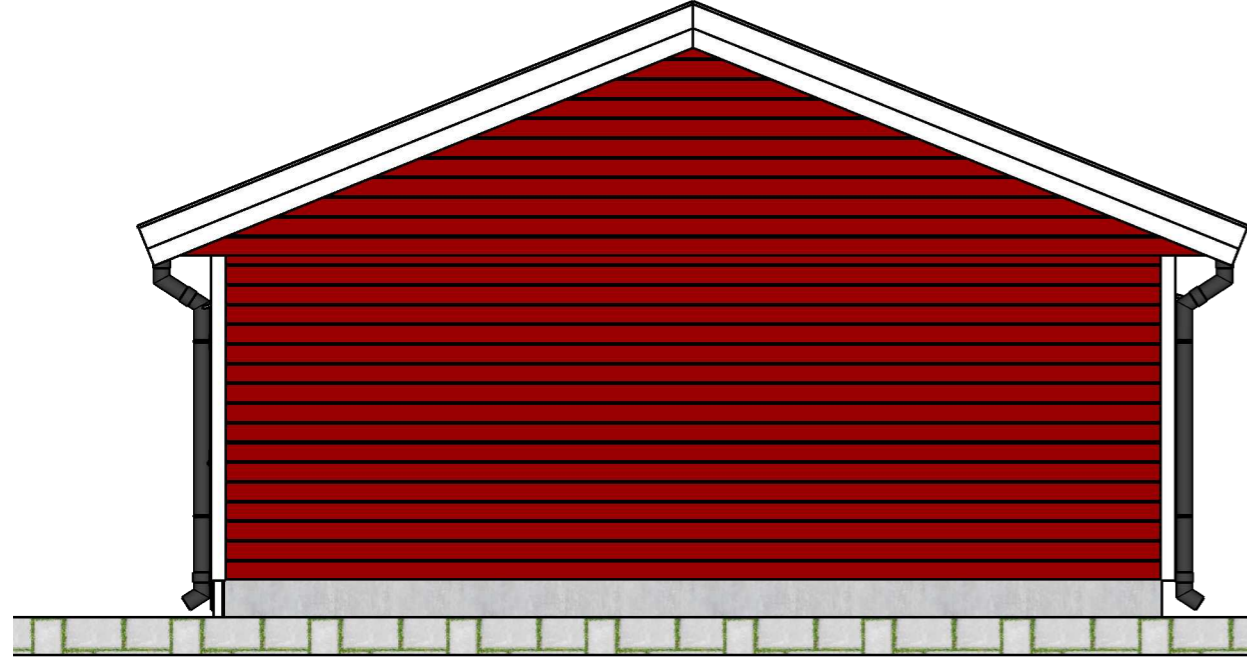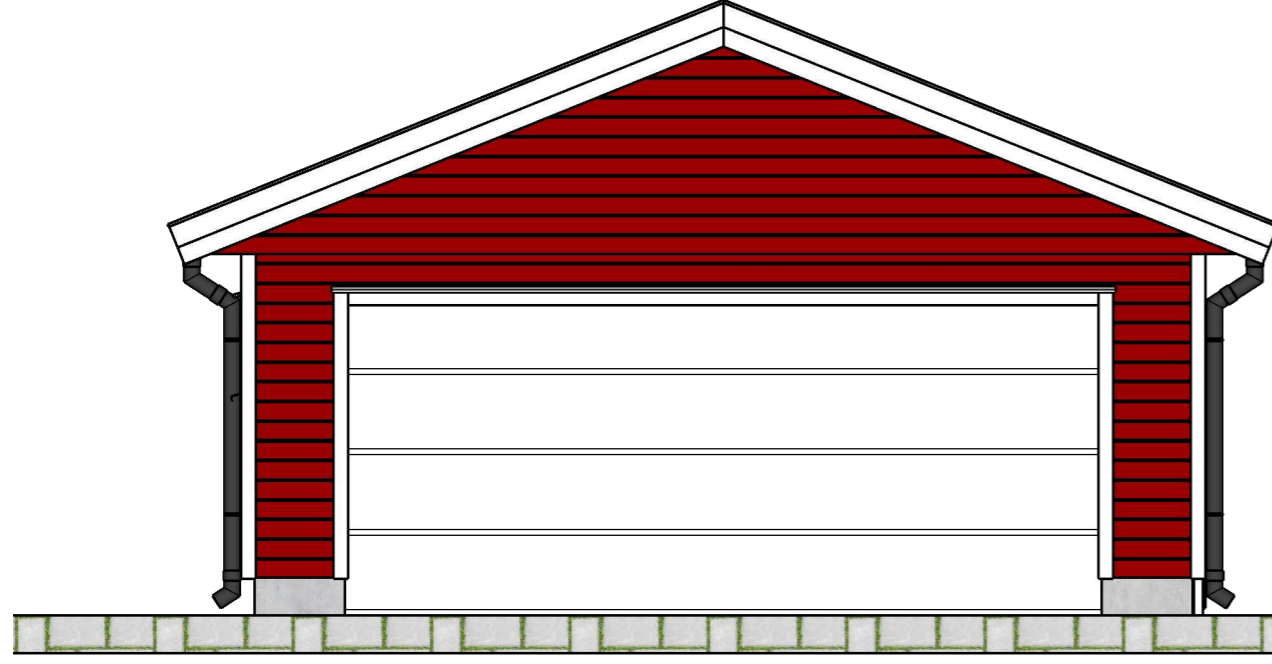


CLIENT  
EON Element


ISSUE  
2022-11-14  
RE-ISSUE


PROJECT NO.  
PROJECT  
Grarasje  
6200x7400mm  
en-leddport

DRAWN BY  
T. Sch.  
DESCRIPTION  
Fasade

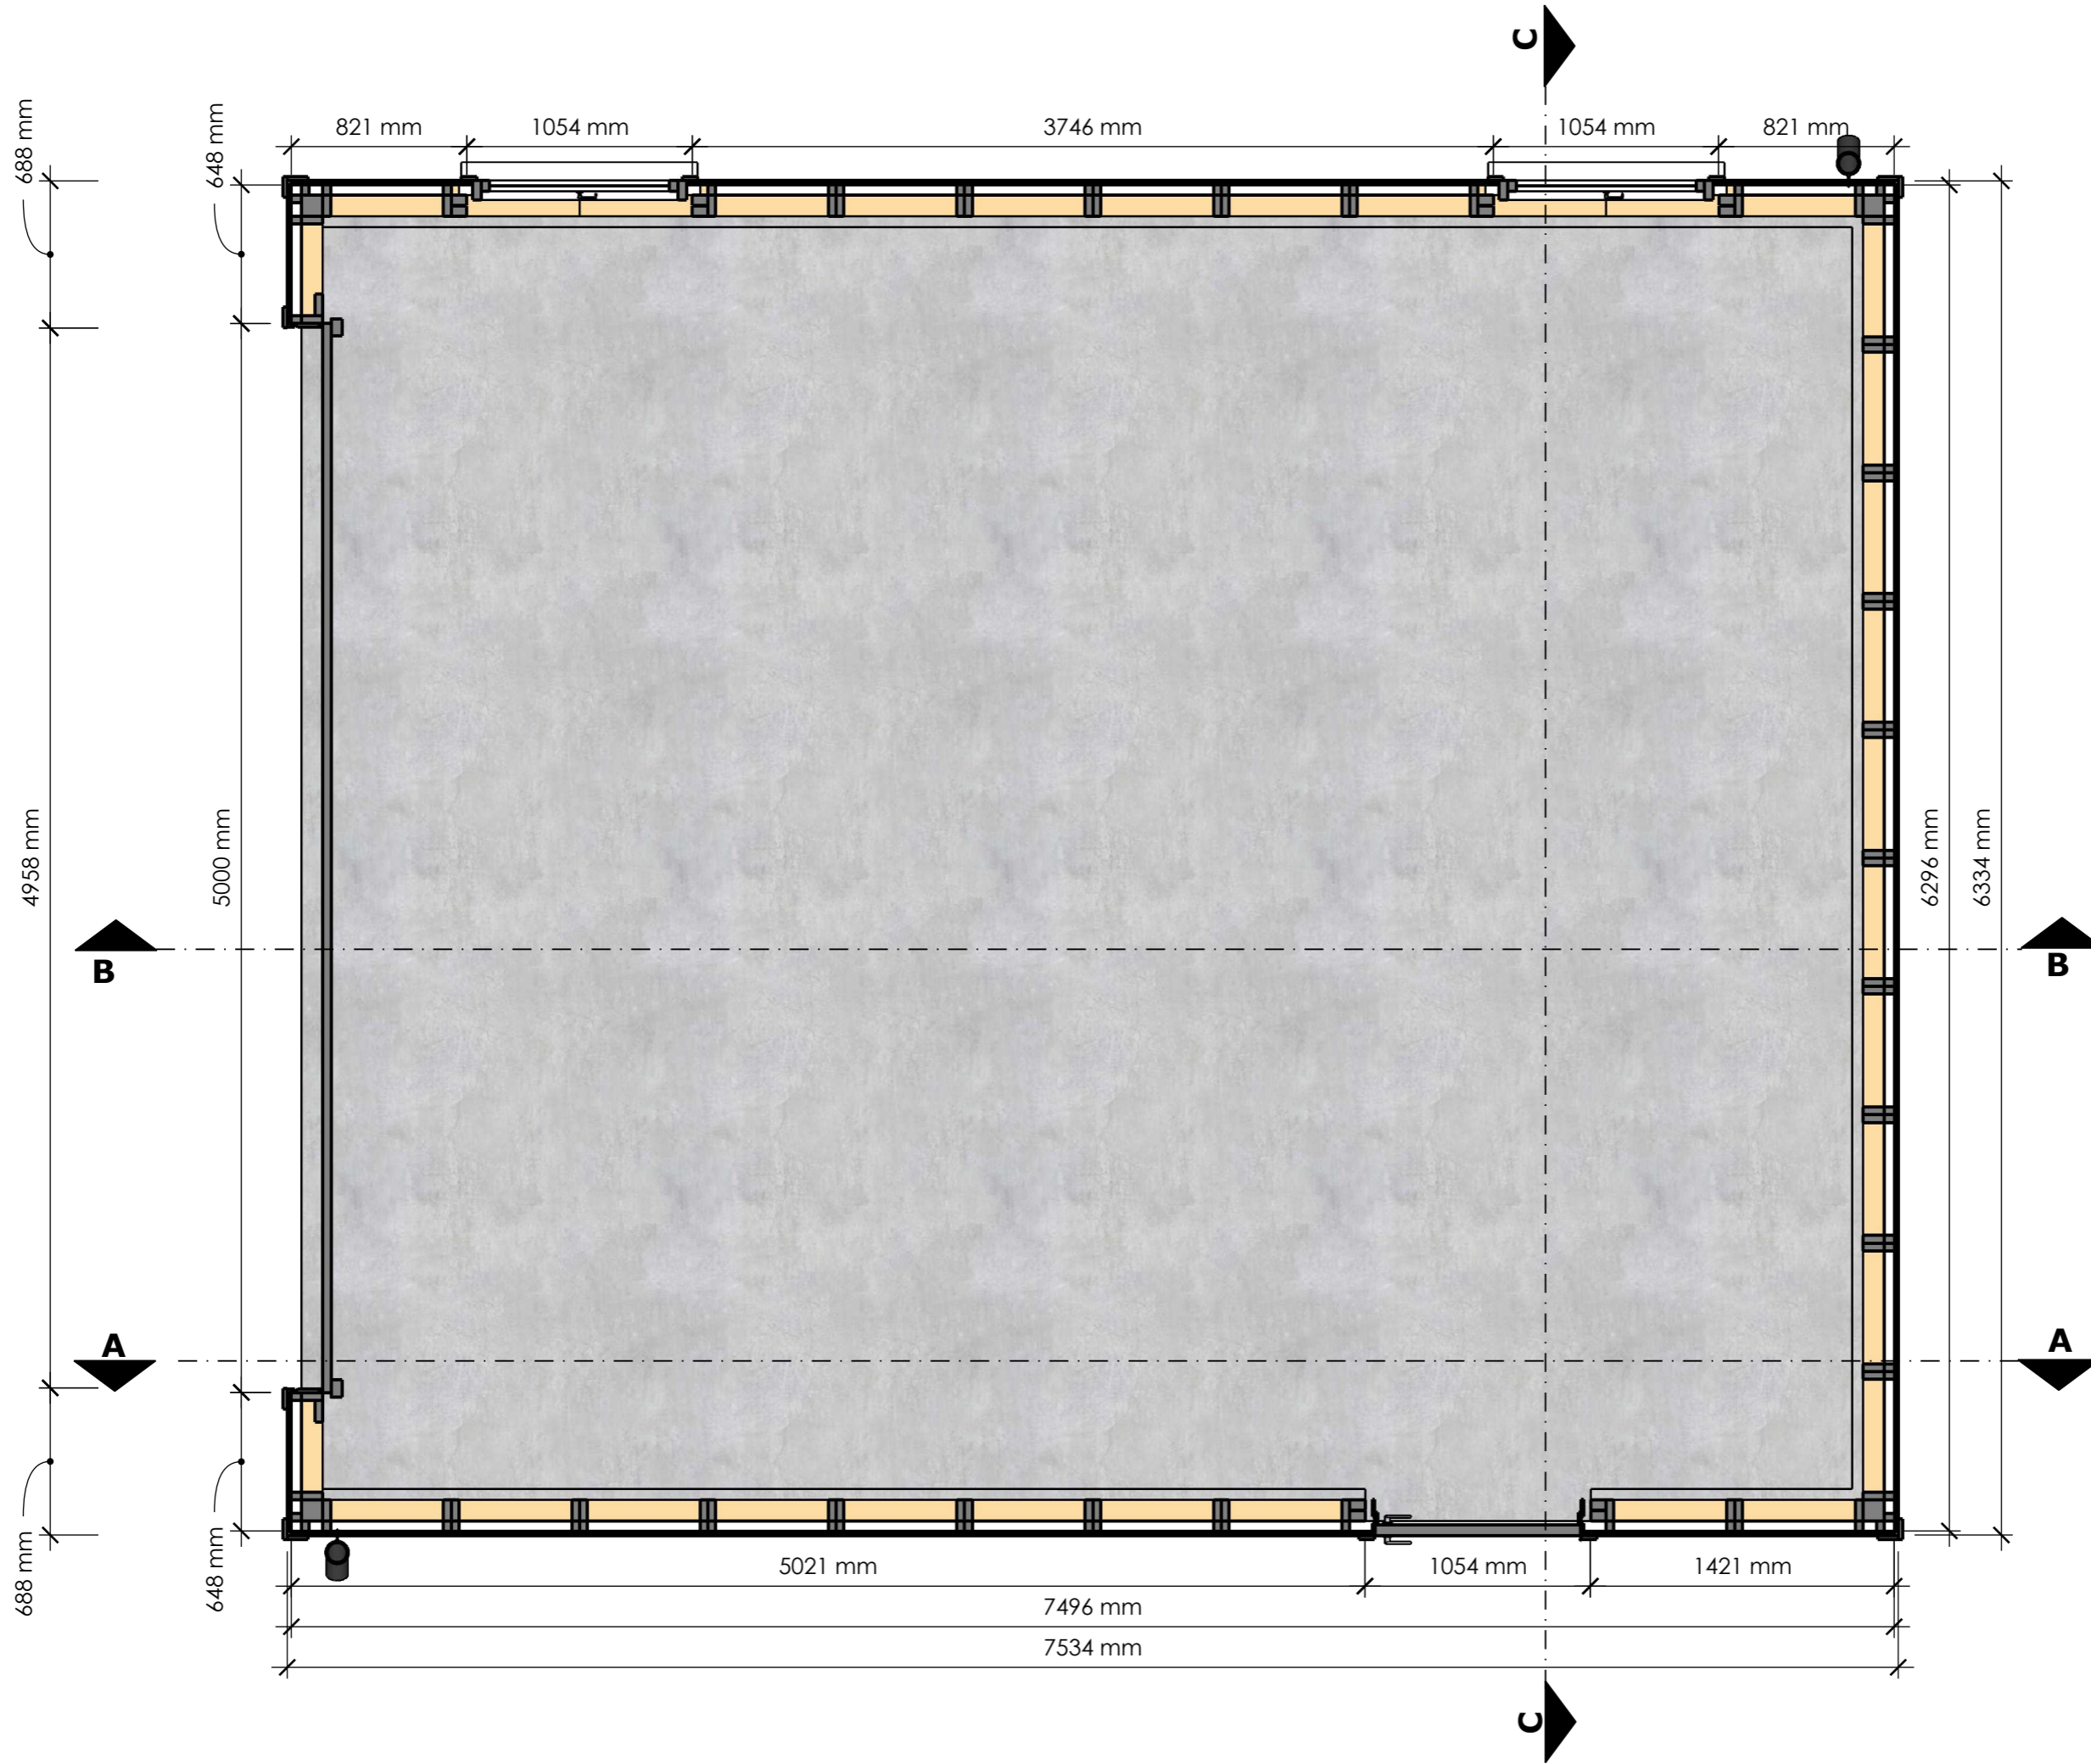

CLIENT	EON Element
ISSUE	2022-11-14 RE-ISSUE
PROJECT NO.	PROJECT Grarasje 6200x7400mm en-leddport
DRAWN BY	T. Sch.
DESCRIPTION	Plantegning

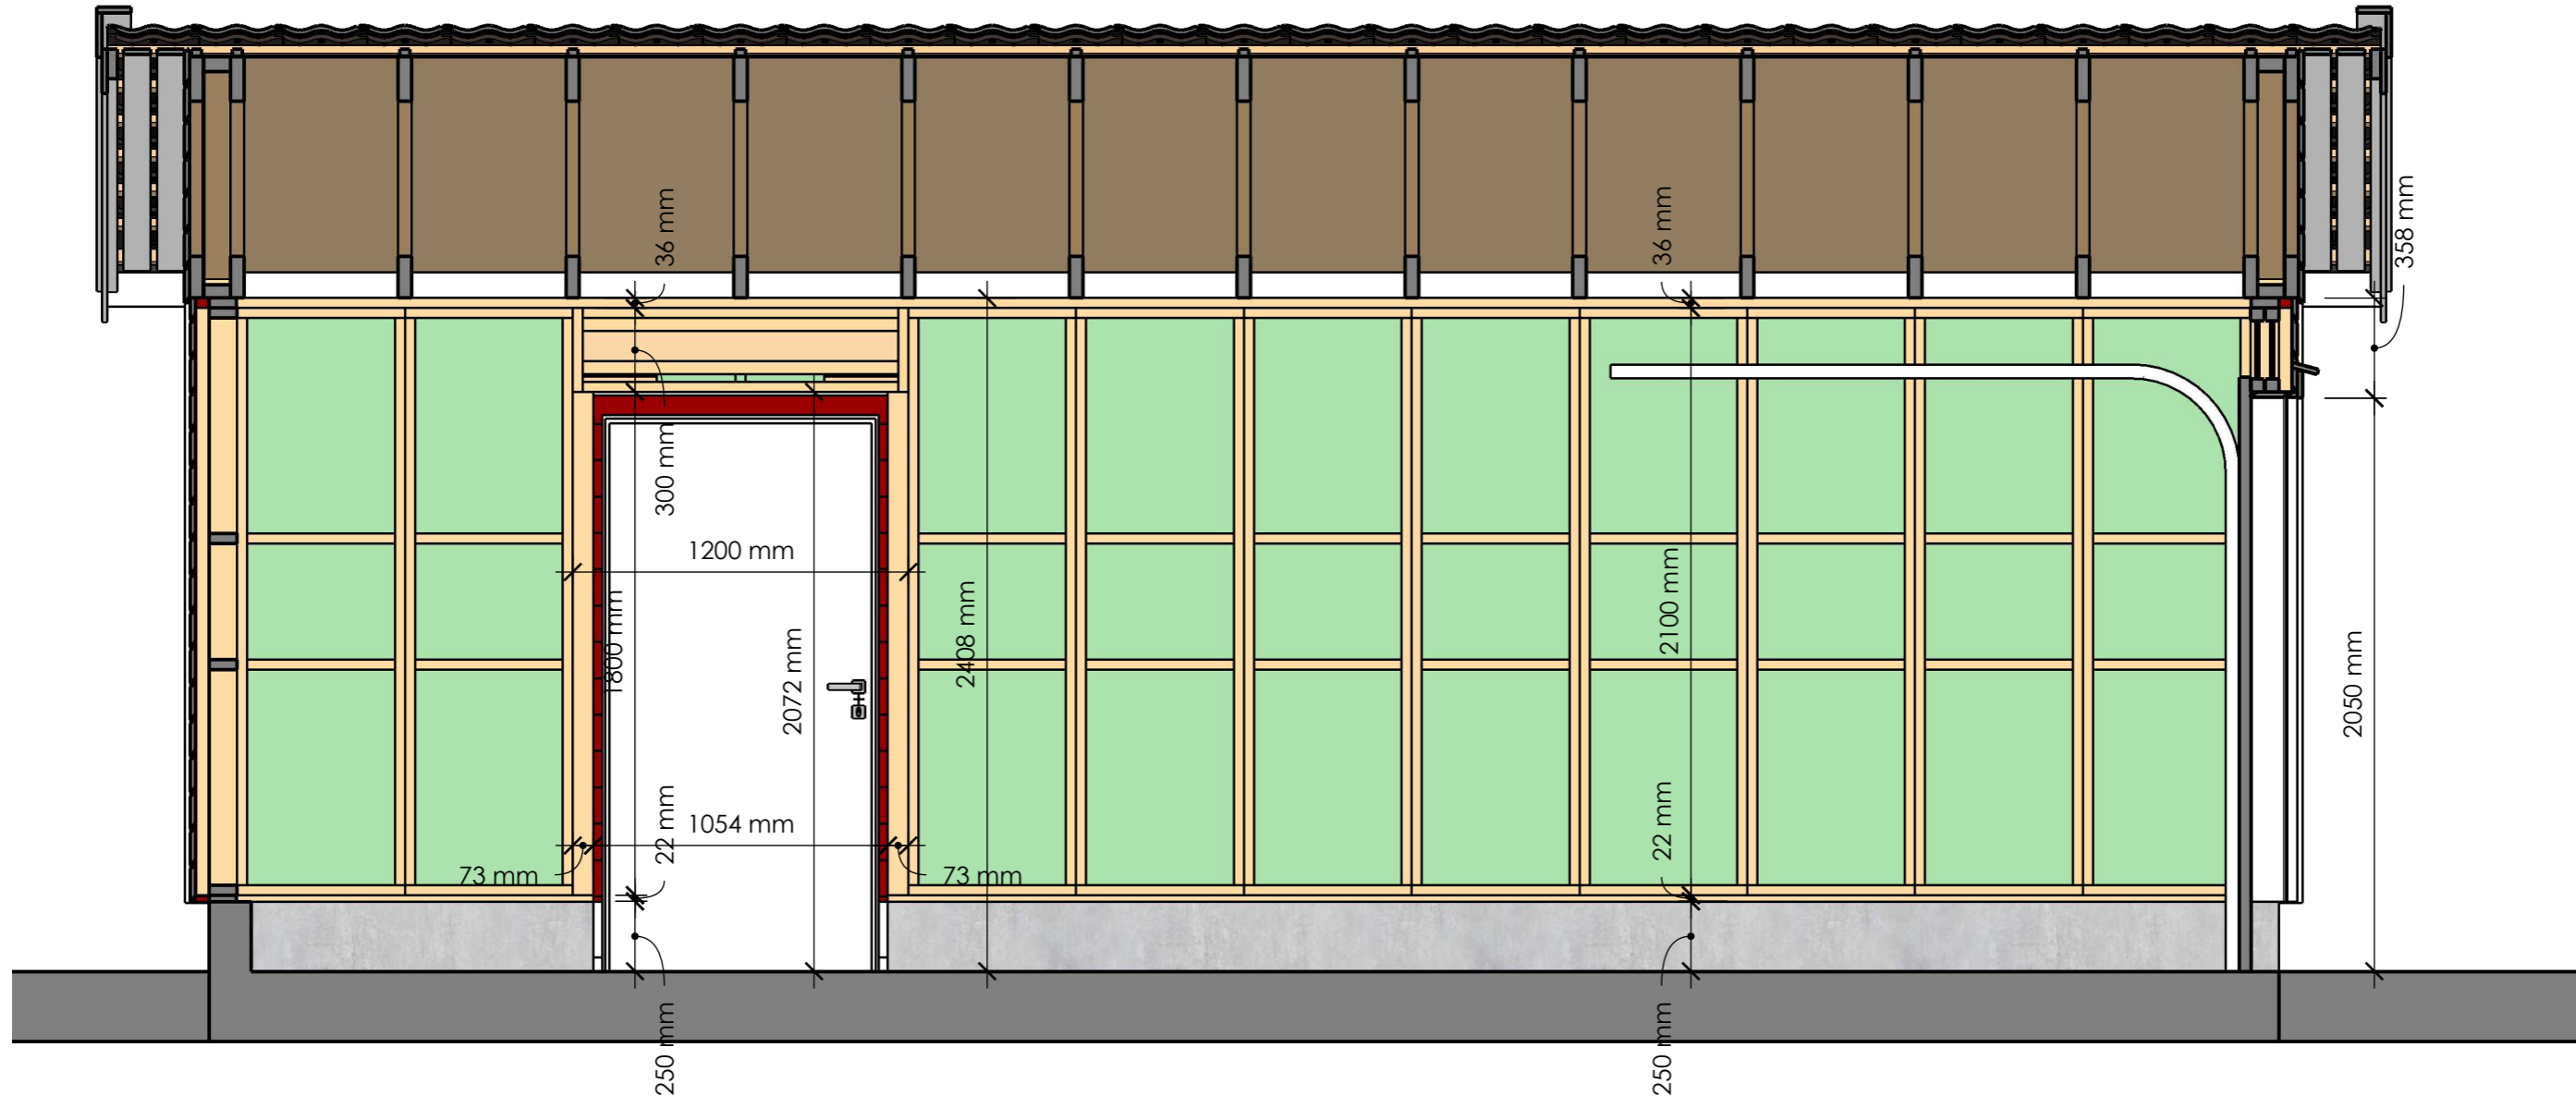

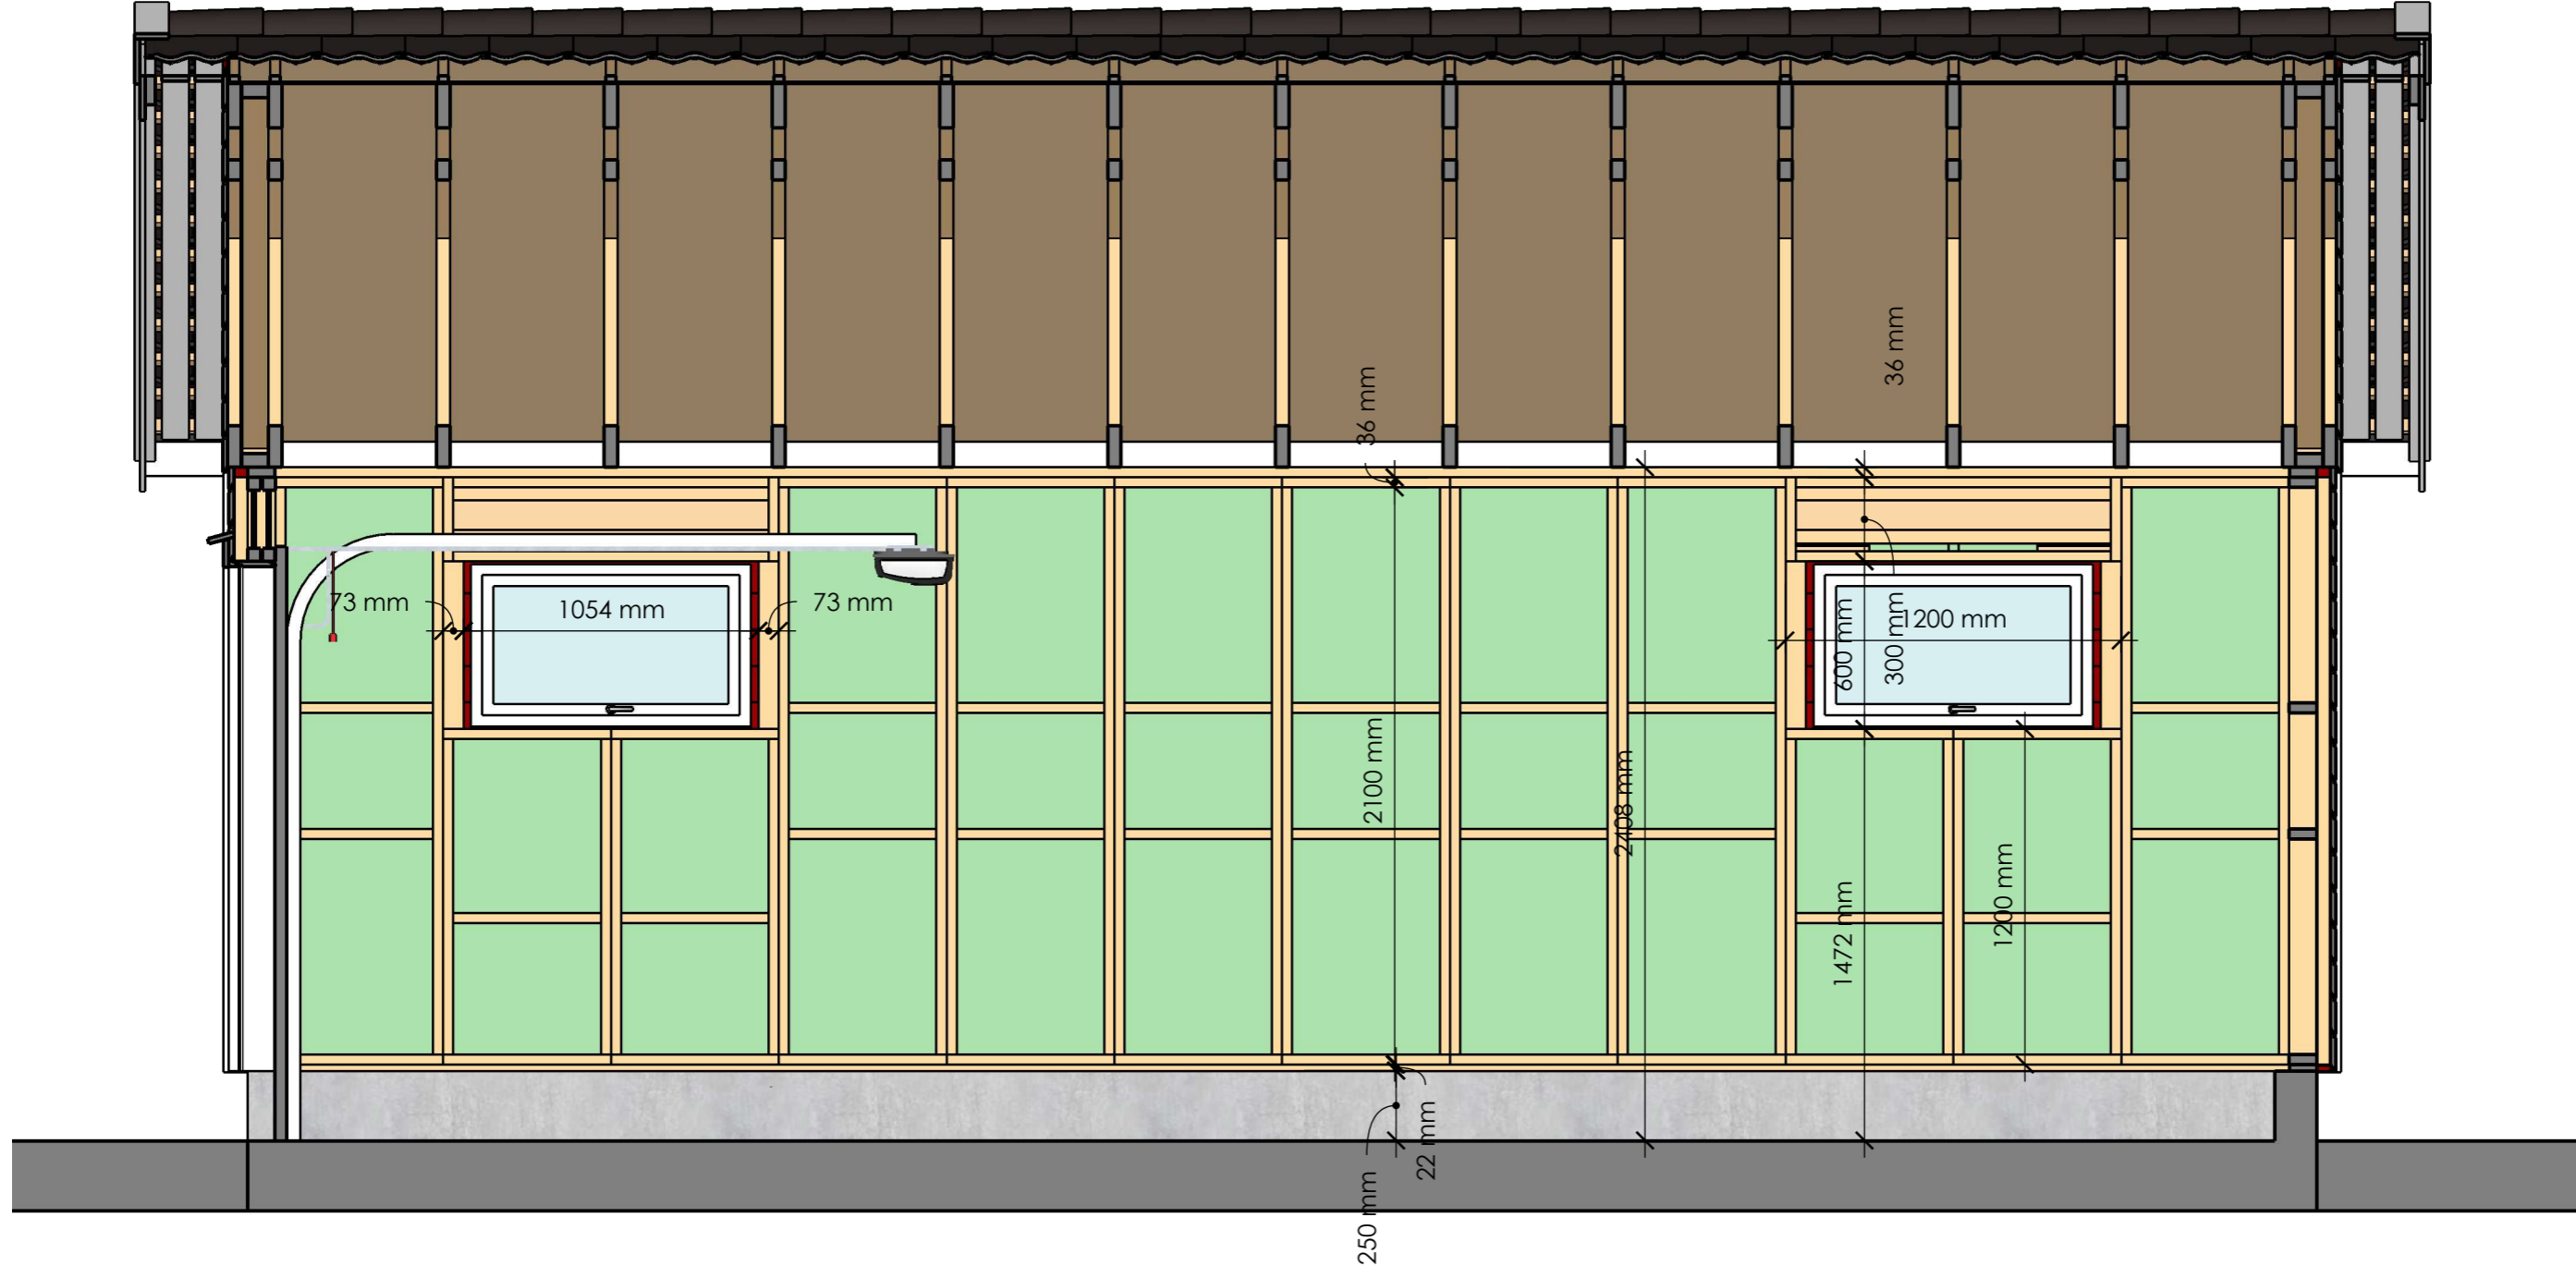



**3**

**DRAWN BY**  
T. Sch.

**DESCRIPTION**  
Snitt B - B



**PROJECT NO.**  
6200x7400mm

**PROJECT**  
Grarasje  
en leddeport

**ISSUE**  
2022-11-14  
RE-ISSUE

**CLIENT**  
EON Element



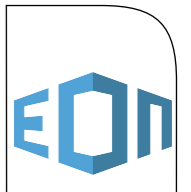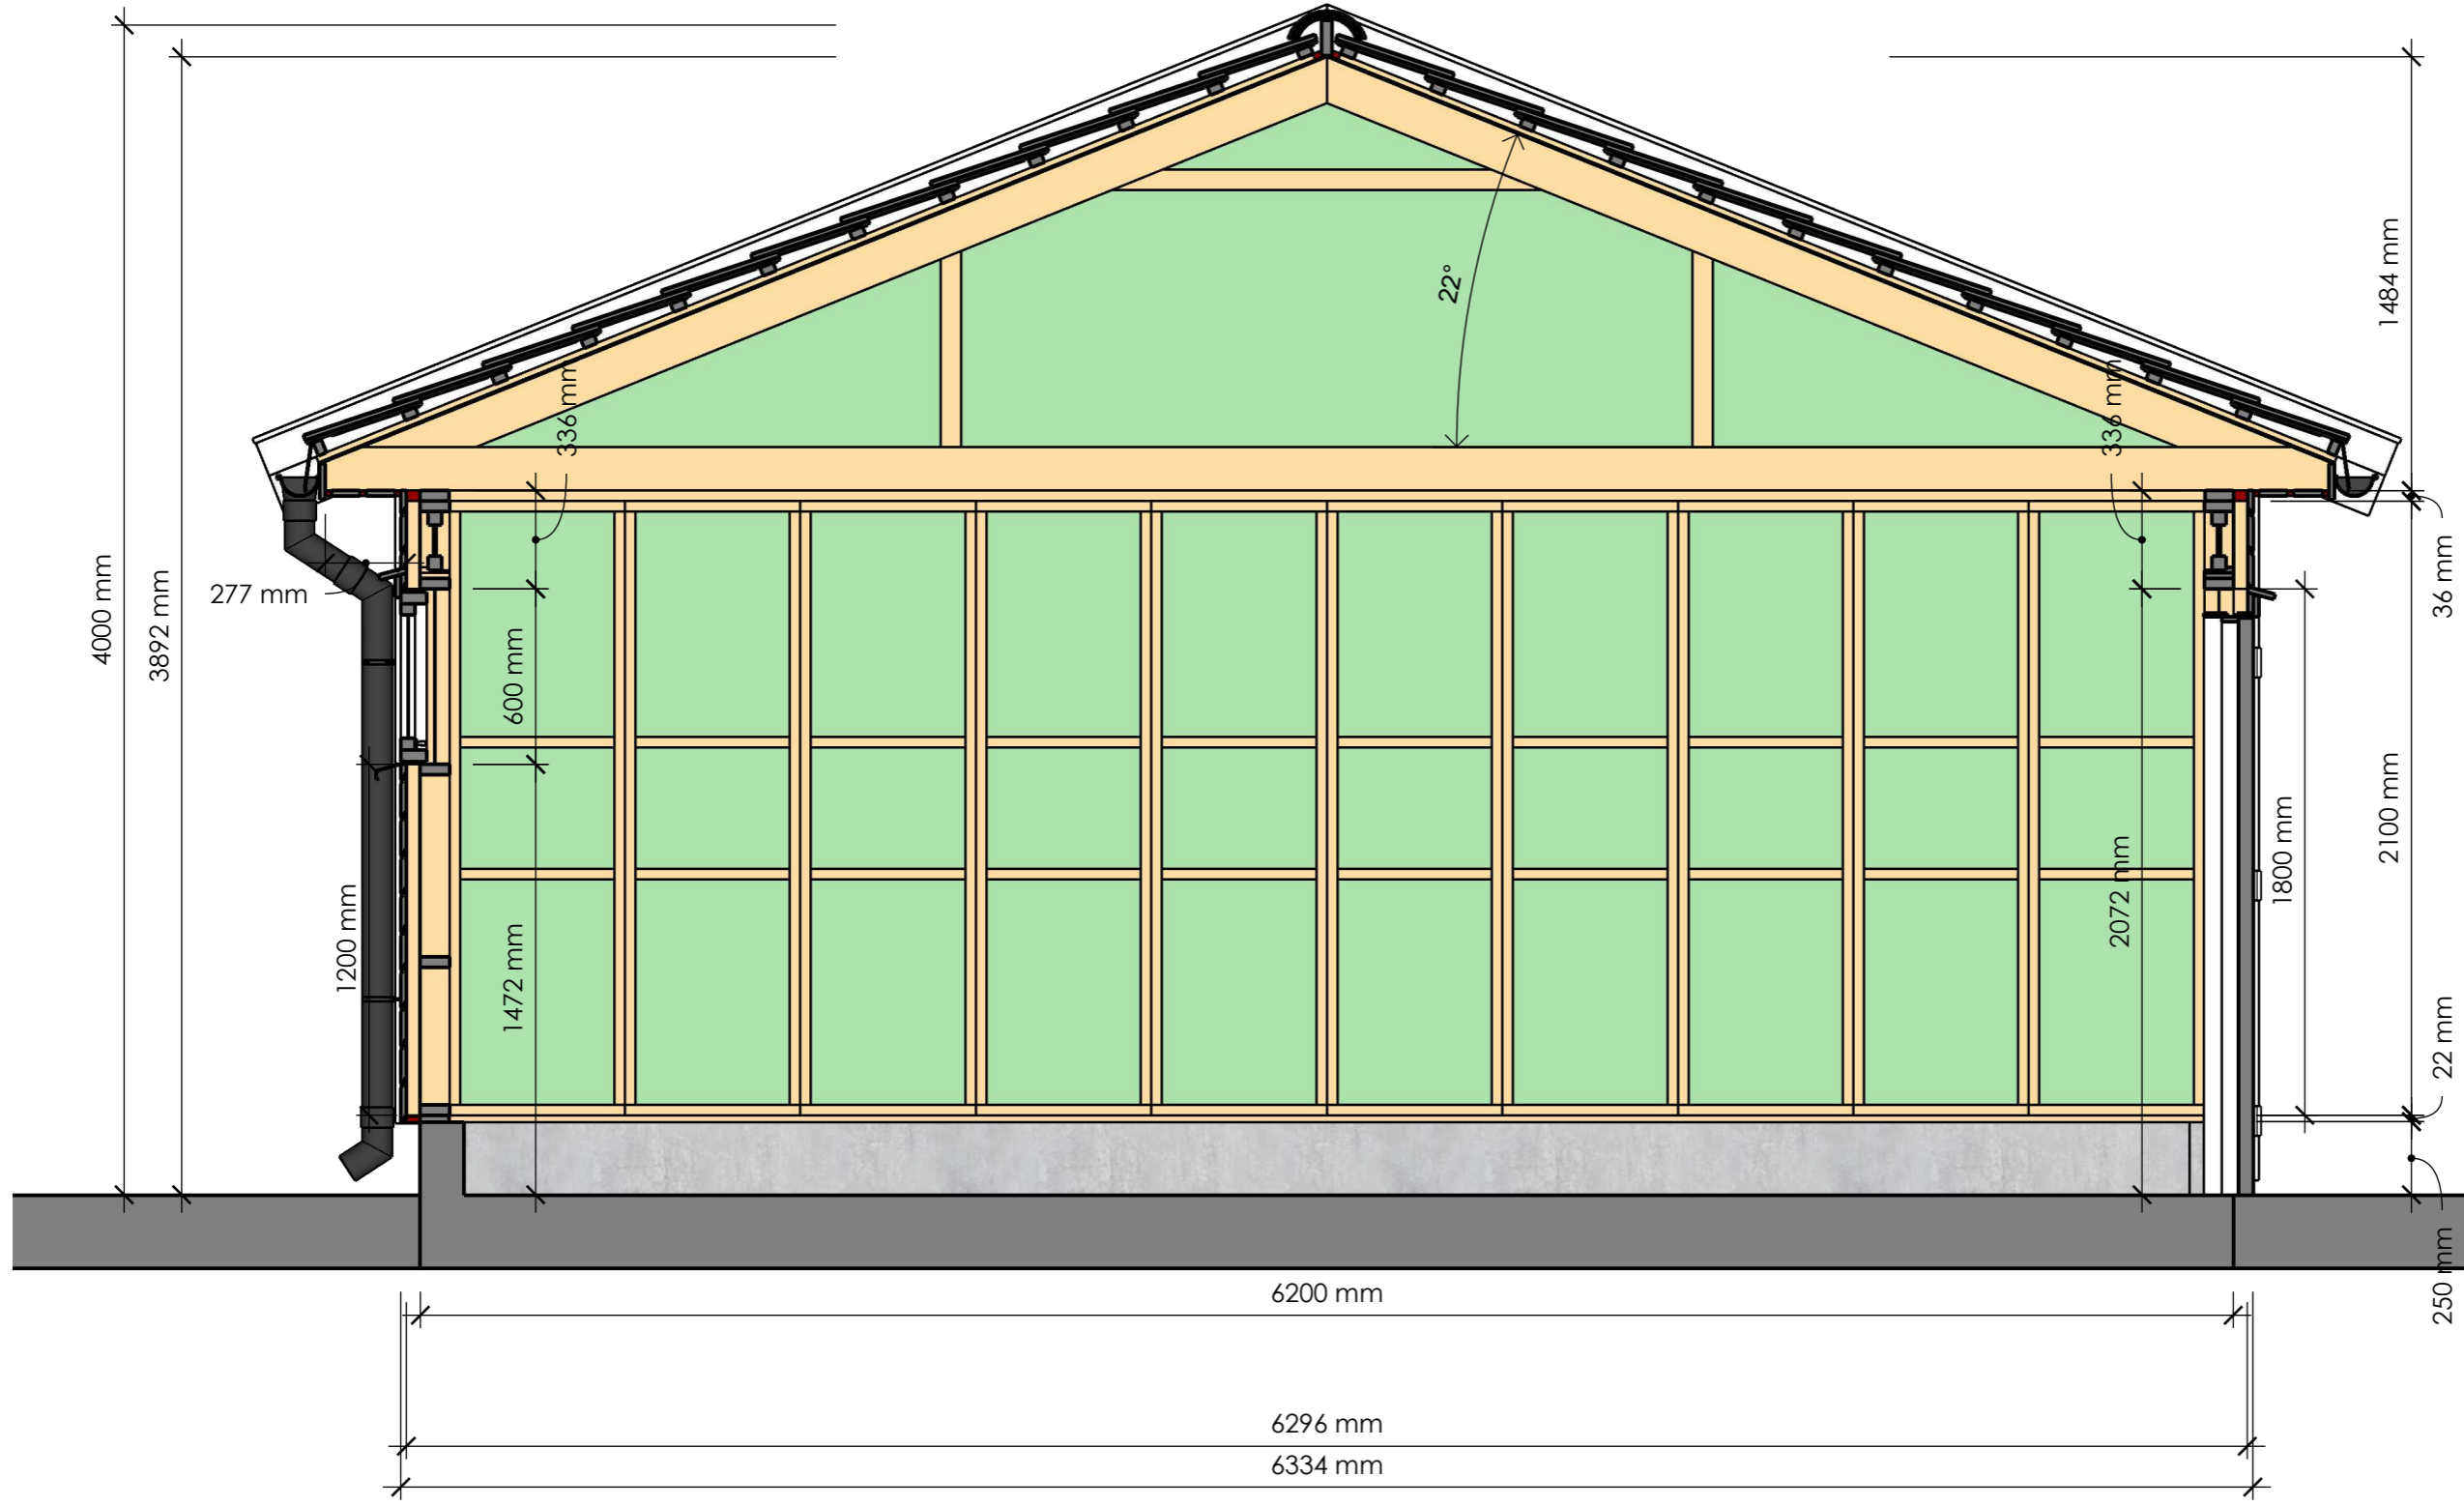


CLIENT  
EON Element

ISSUE  
2022-11-14  
RE-ISSUE

PROJECT NO.  
PROJECT  
Grarasje  
6200x7400mm  
en-leddport

DRAWN BY  
T. Sch.  
DESCRIPTION  
Snitt C - C

Eksempel tegning til en garasje med en leddport i fronten.  
 Utsparingen til døra forskyves med 600mm hvis det velges en annen plassering.

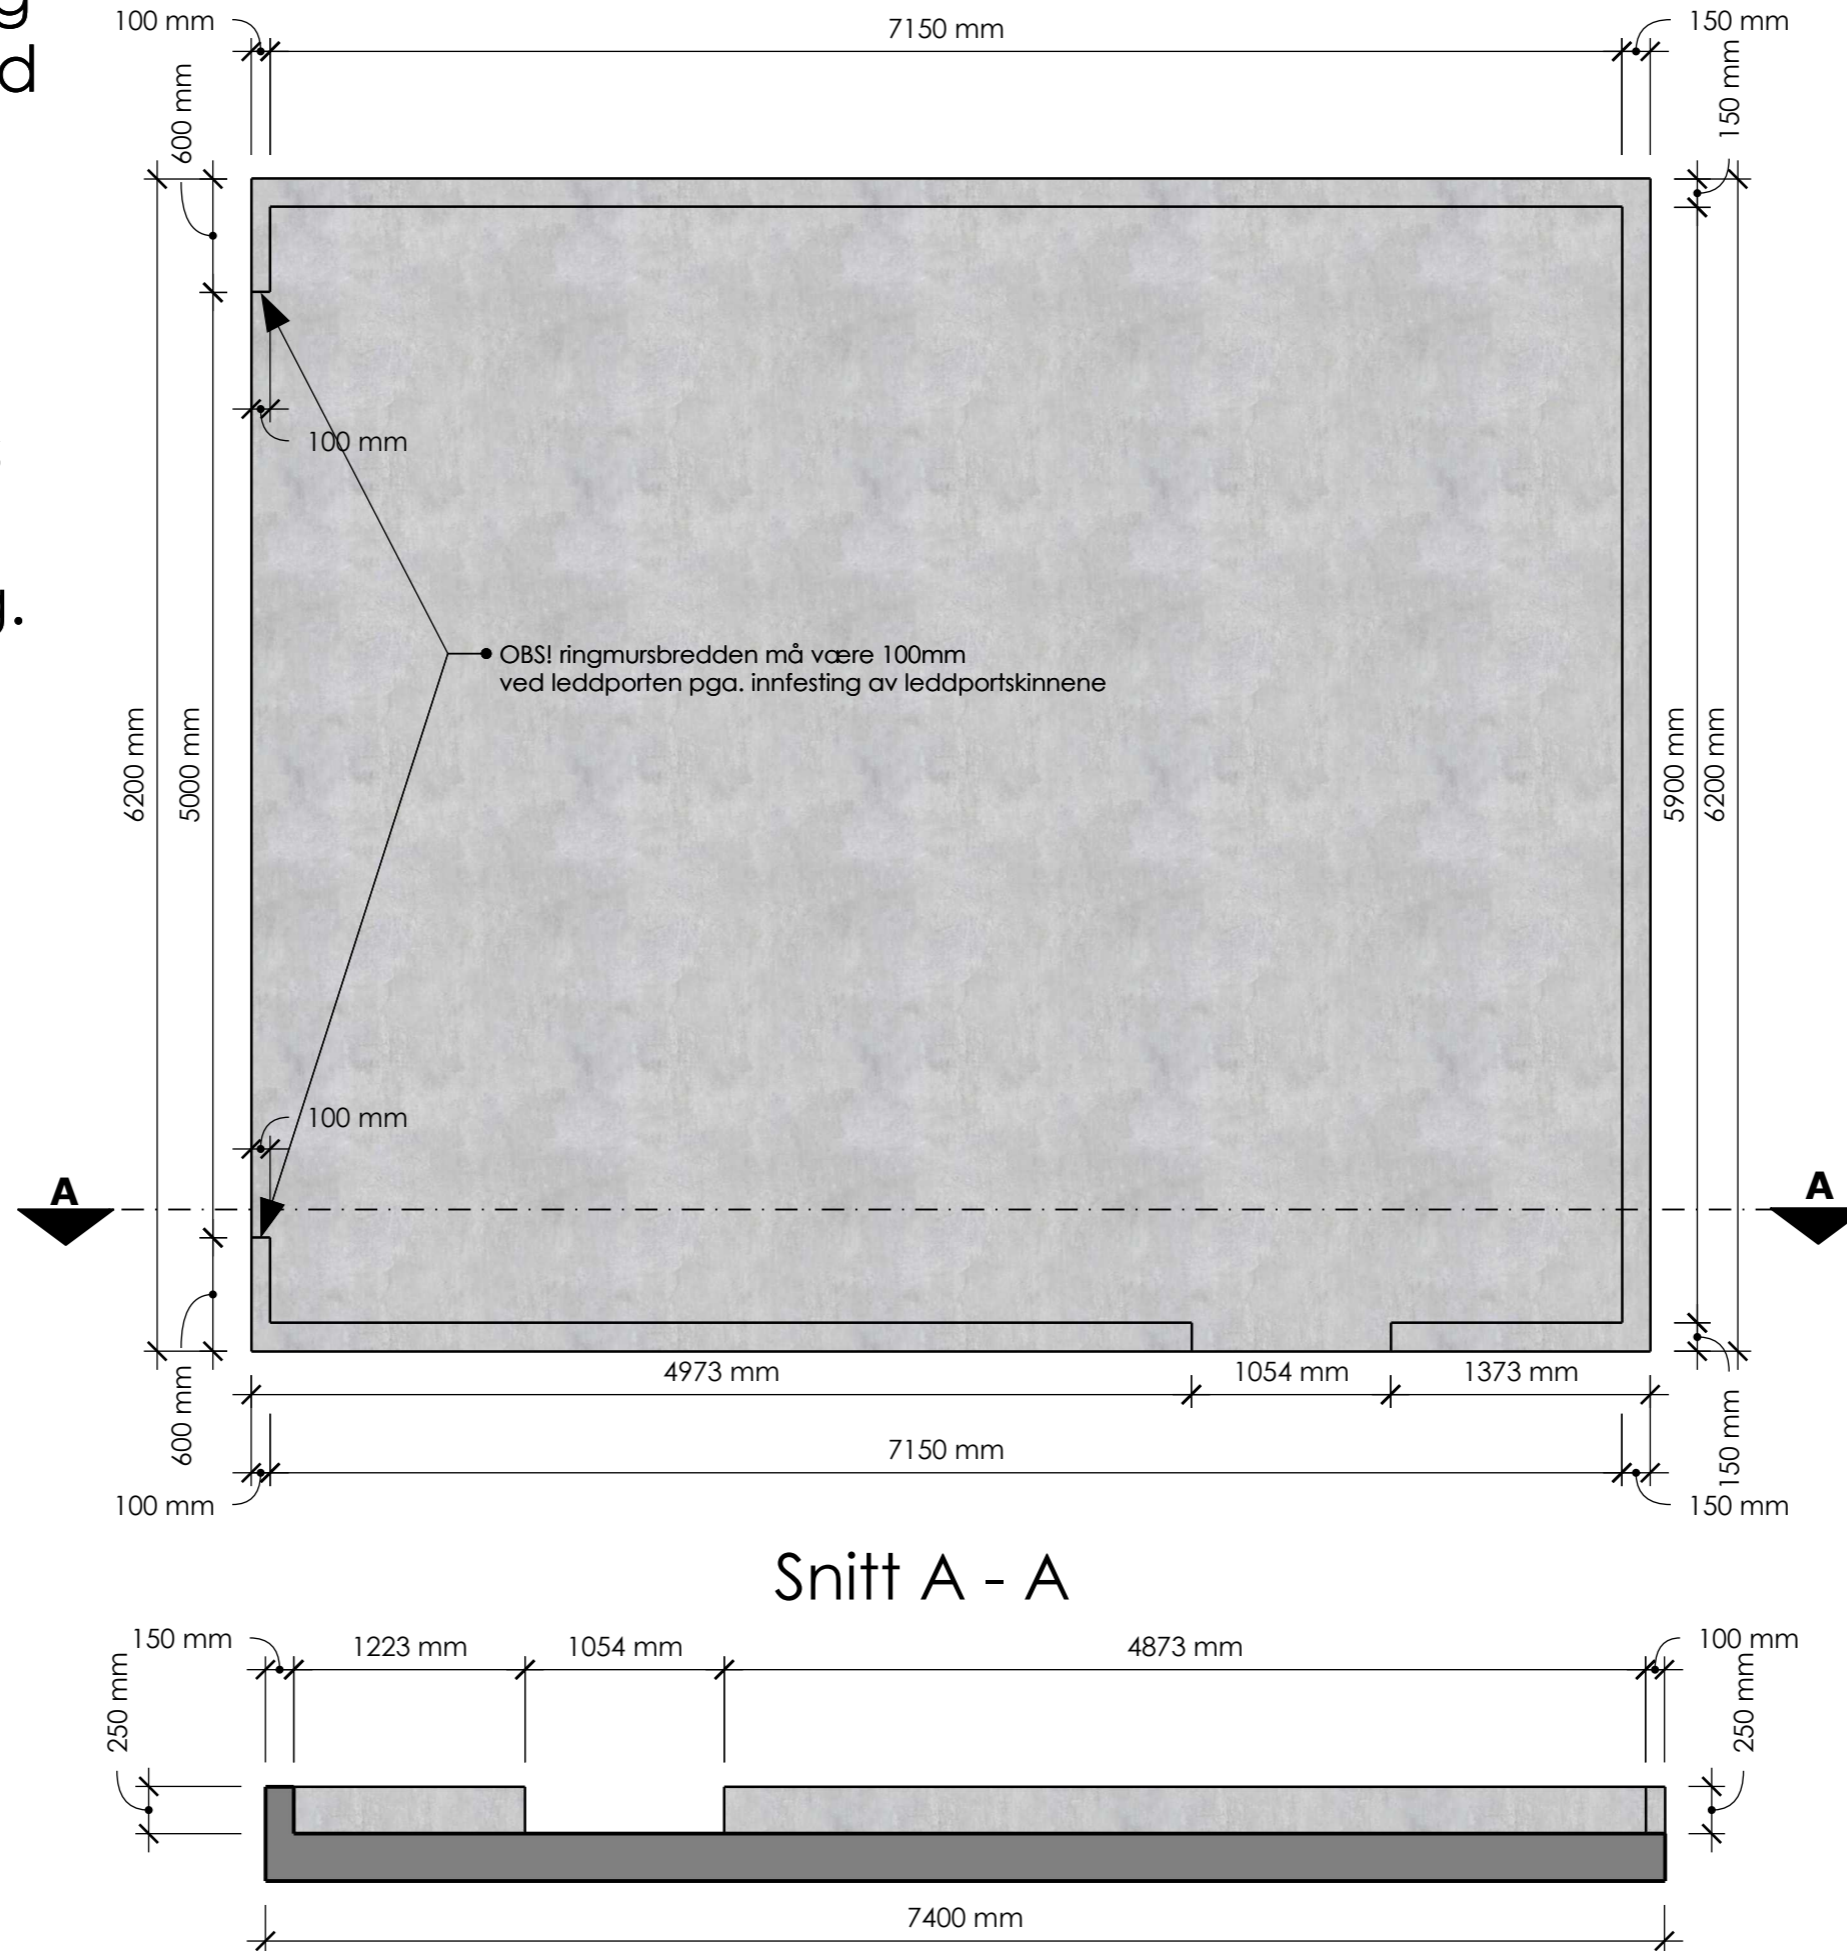

CLIENT  
EON Element

ISSUE  
2022-11-14  
RE-ISSUE

PROJECT NO.  
PROJECT  
Grarasje  
6200x7400mm  
en-leddport

DRAWN BY  
T. Sch.  
DESCRIPTION  
Grunnmur

